



EXISTING PAVEMENT MARKING REMOVAL

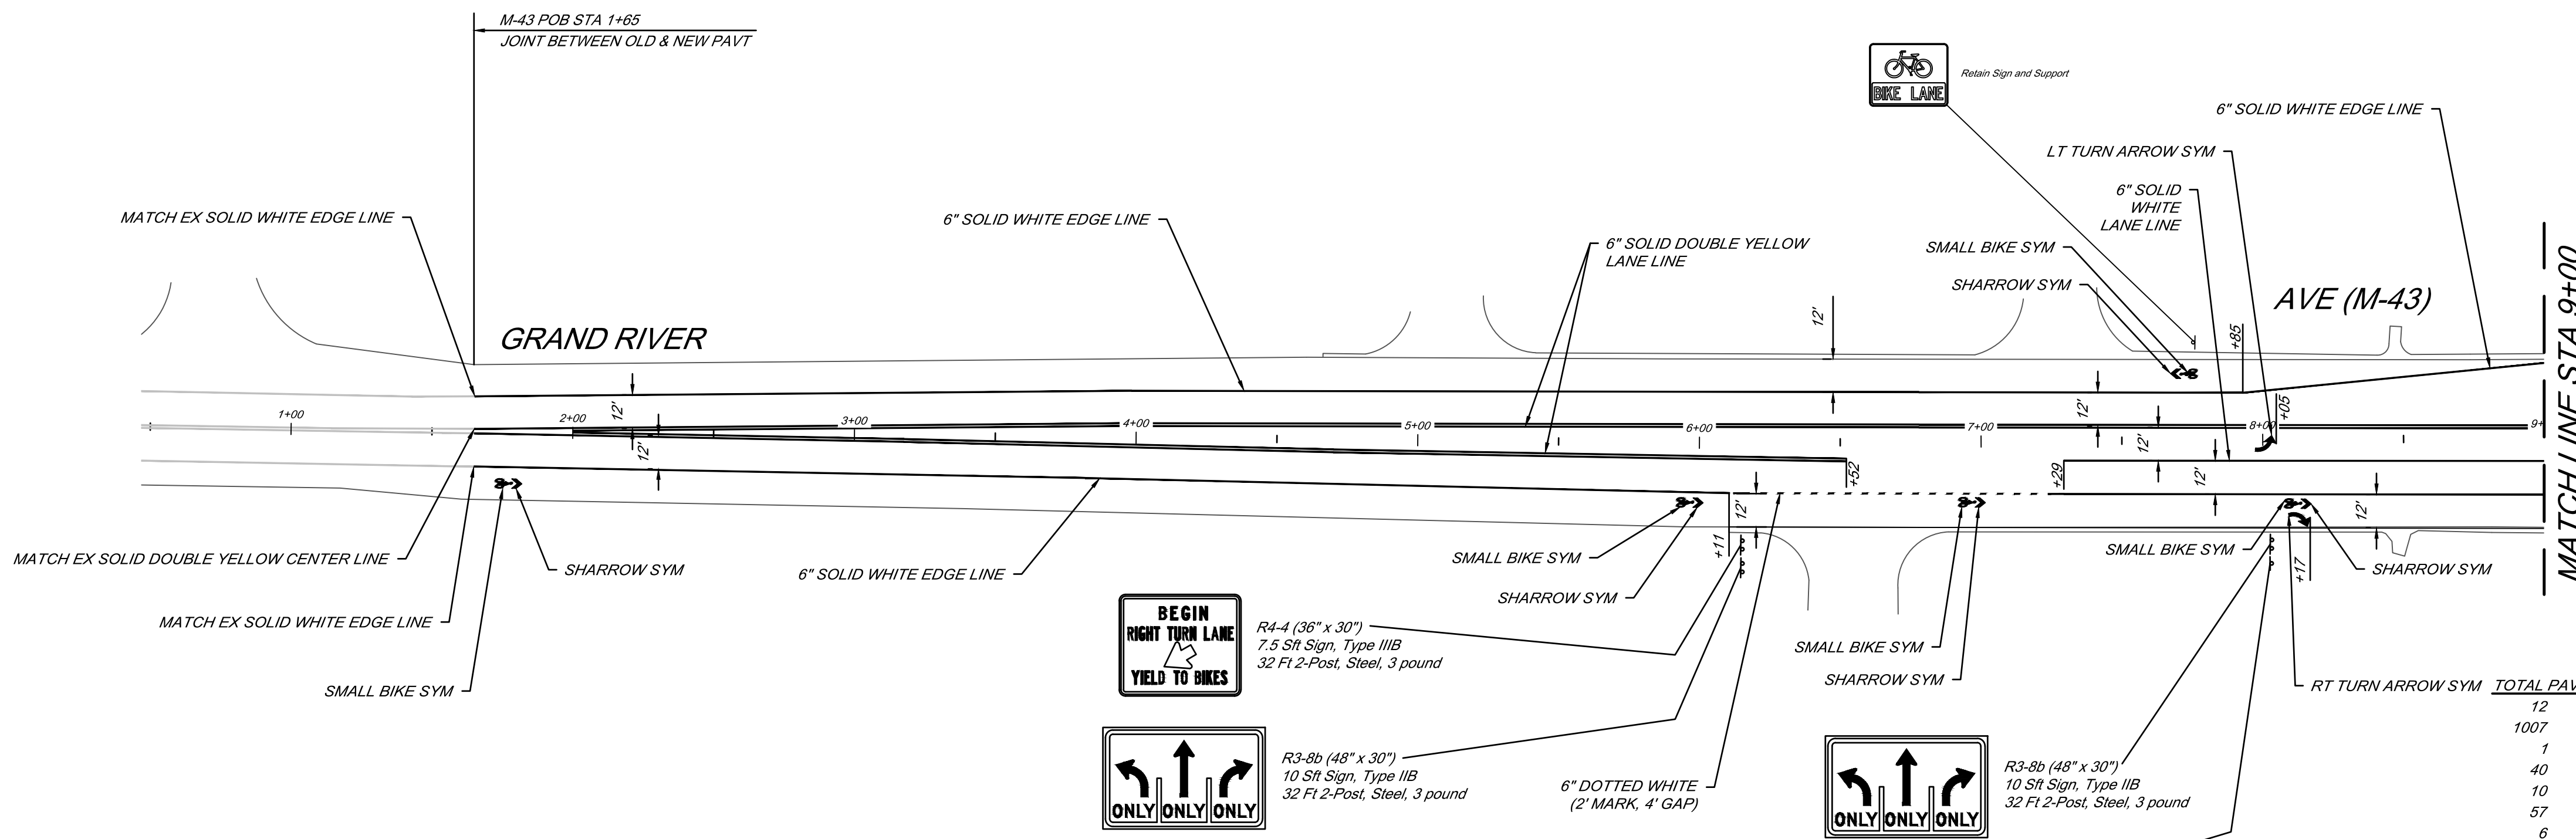

PROPOSED PAVEMENT MARKINGS

SIGN SPECIAL DETAILS

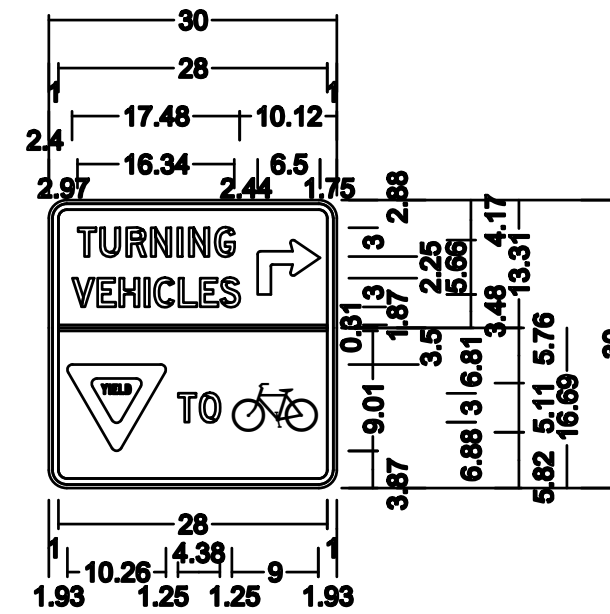

R10-15R-MOD;
1.88" Radius, 0.63" Border, 0.38" Indent, Black on, Yellow;
"TURNING", D 2K specified length;
"VEHICLES", D 2K specified length;
90 Deg Advance Turn Arrow Custom 6.50" X 5.67";

1.88" Radius, 0.63" Border, 0.38" Indent, Black on, White;
"TO", D 2K specified length;
Symbol RG025;

Table of widths and spaces

T	U	R	N	I	N	G
2.97	1.86	0.46	2.04	0.72	2.04	0.51
2.04	0.72	2.04	0.51	2.04	0.72	2.04

V	E	H	I	C	L	E	S	O	A
2.40	2.28	0.37	1.86	0.40	2.04	0.58	0.48	0.53	2.04
2.04	0.58	0.48	0.53	2.04	0.58	0.48	0.53	2.04	0.58

TOTAL PAVEMENT MARKING & SIGNING QUANTITIES		
12	Ea	Post Hole Through Conc for Steel Post
1007	Fl	Post, Steel, 3 pound
1	Ea	Sign, Type II, Rem
40	Sft	Sign, Type IIB
10	Ea	Sign, Type III, Erect, Salv
57	Ea	Sign, Type III, Rem
6	Sft	Sign, Type IIIA
287	Sft	Sign, Type IIIB
10	Ea	Sign, Type III, Rem, Salv
39	Ea	Ground Mtd Sign Support, Rem
33	Ea	Pavt Mrgk, Ovlv Cold Plastic, Bike, Small Sym
24	Ea	Pavt Mrgk, Ovlv Cold Plastic, Lt Turn Arrow Sym
4	Ea	Pavt Mrgk, Ovlv Cold Plastic, Rt Turn Arrow Sym
33	Ea	Pavt Mrgk, Ovlv Cold Plastic, Sharrow Sym
1012	Fl	Pavt Mrgk, Polyurea, 6 inch, Crosswalk
846	Fl	Pavt Mrgk, Polyurea, 12 inch, Crosswalk
457	Fl	Pavt Mrgk, Polyurea, 24 inch, Stop Bar
320	Fl	Pavt Mrgk, Sprayable Thermopl, 4 inch, White
1740	Fl	Pavt Mrgk, Sprayable Thermopl, 4 inch, Yellow
33732	Fl	Pavt Mrgk, Sprayable Thermopl, 6 inch, White
32687	Fl	Pavt Mrgk, Sprayable Thermopl, 6 inch, Yellow
1152	Fl	Pavt Mrgk, Thermopl, 12 inch, Cross Hatching, White
173	Fl	Rem Curing Compound, for Longit Mrgk, 6 inch
504	Sft	Rem Spec Mrgk
2103	Fl	Pavt Mrgk, Waterborne, For On-Street Parking, 4 inch, White
41673	Fl	Pavt Mrgk, Longit, 6 inch or Less Width, Rem
357	Fl	Pavt Mrgk, Longit, Greater than 6 inch Width, Rem

BY	MARK	REVISIONS	DATE
----	------	-----------	------

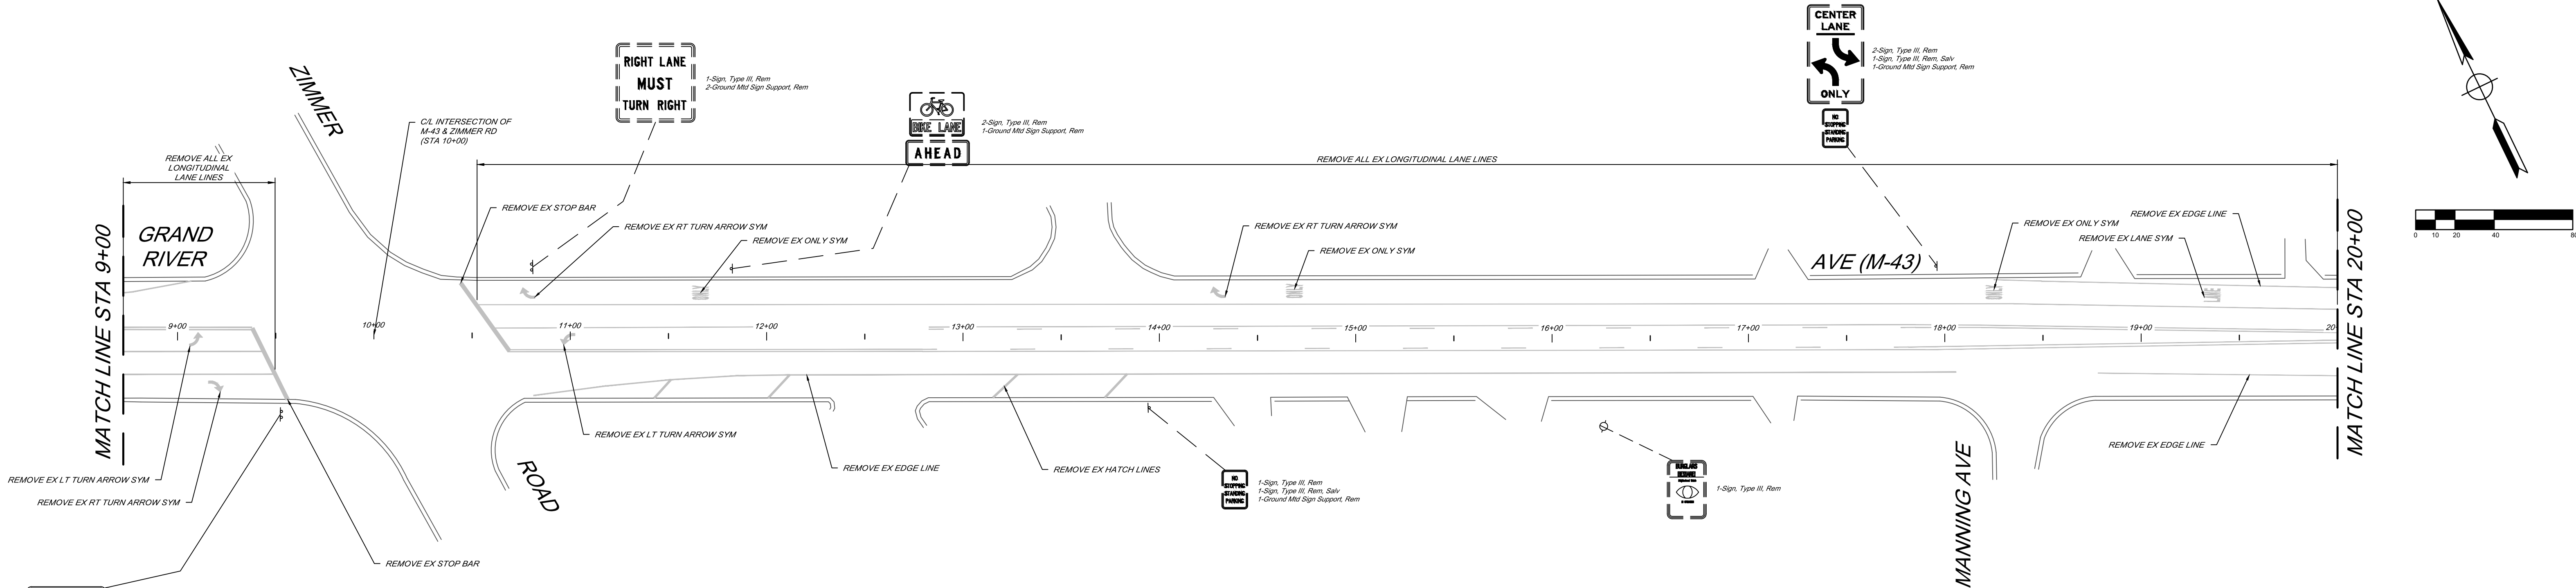


EXISTING PAVEMENT MARKING REMOVAL

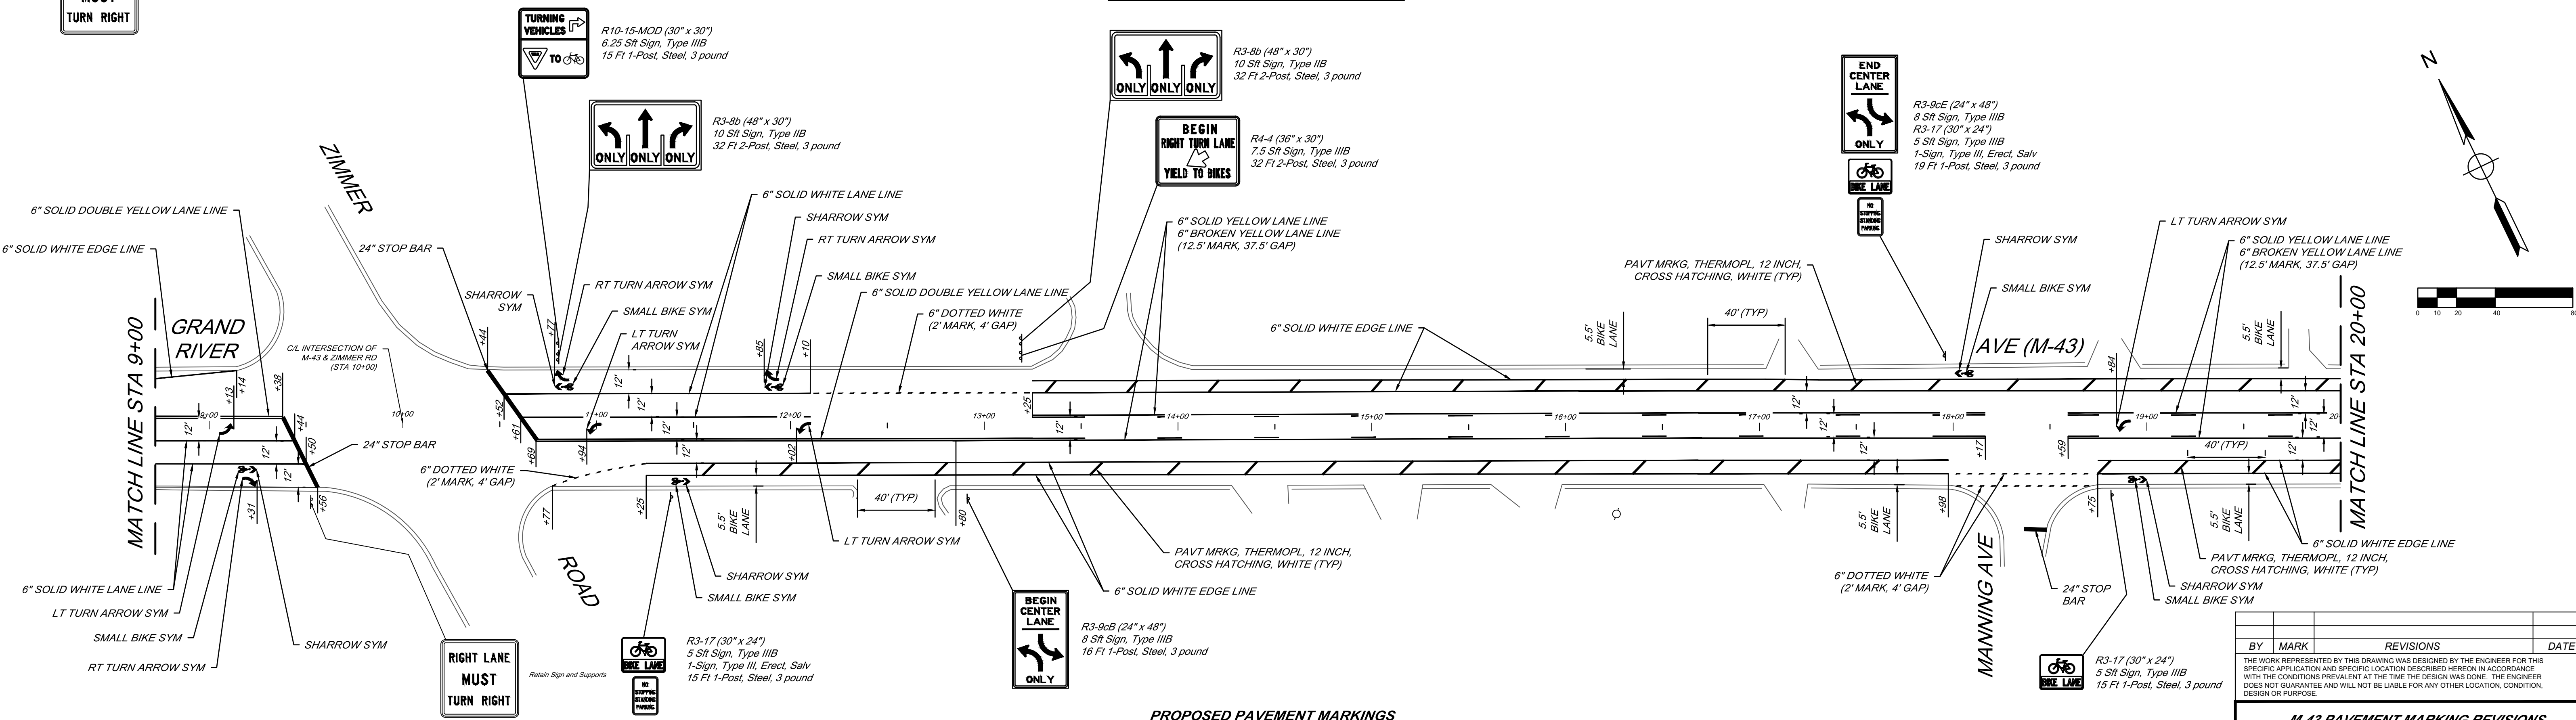


PROPOSED PAVEMENT MARKINGS

M-43 PAVEMENT MARKING REVISIONS CITY OF WILLIAMSTON		
PAVEMENT MARKING SHEET GRAND RIVER AVE (M-43) STA 9+00 TO STA 20+00		
		
SAGINAW OFFICE: 230 S. Washington Ave. Saginaw, MI 48607 Tel: 989-754-4717 Fax: 989-754-4440 www.SpicerGroup.com		
DE. BY: KIP DR. BY: KIP	CH. BY: NJM APP. BY: MGN	PROJECT NO. 133401SG2022
STDs.	SHEET 2 OF 20	DATE MAY, 2023 SCALE 1" = 40'



ACAD FILE: PG RET. F.B. PLOTTING SCALE:

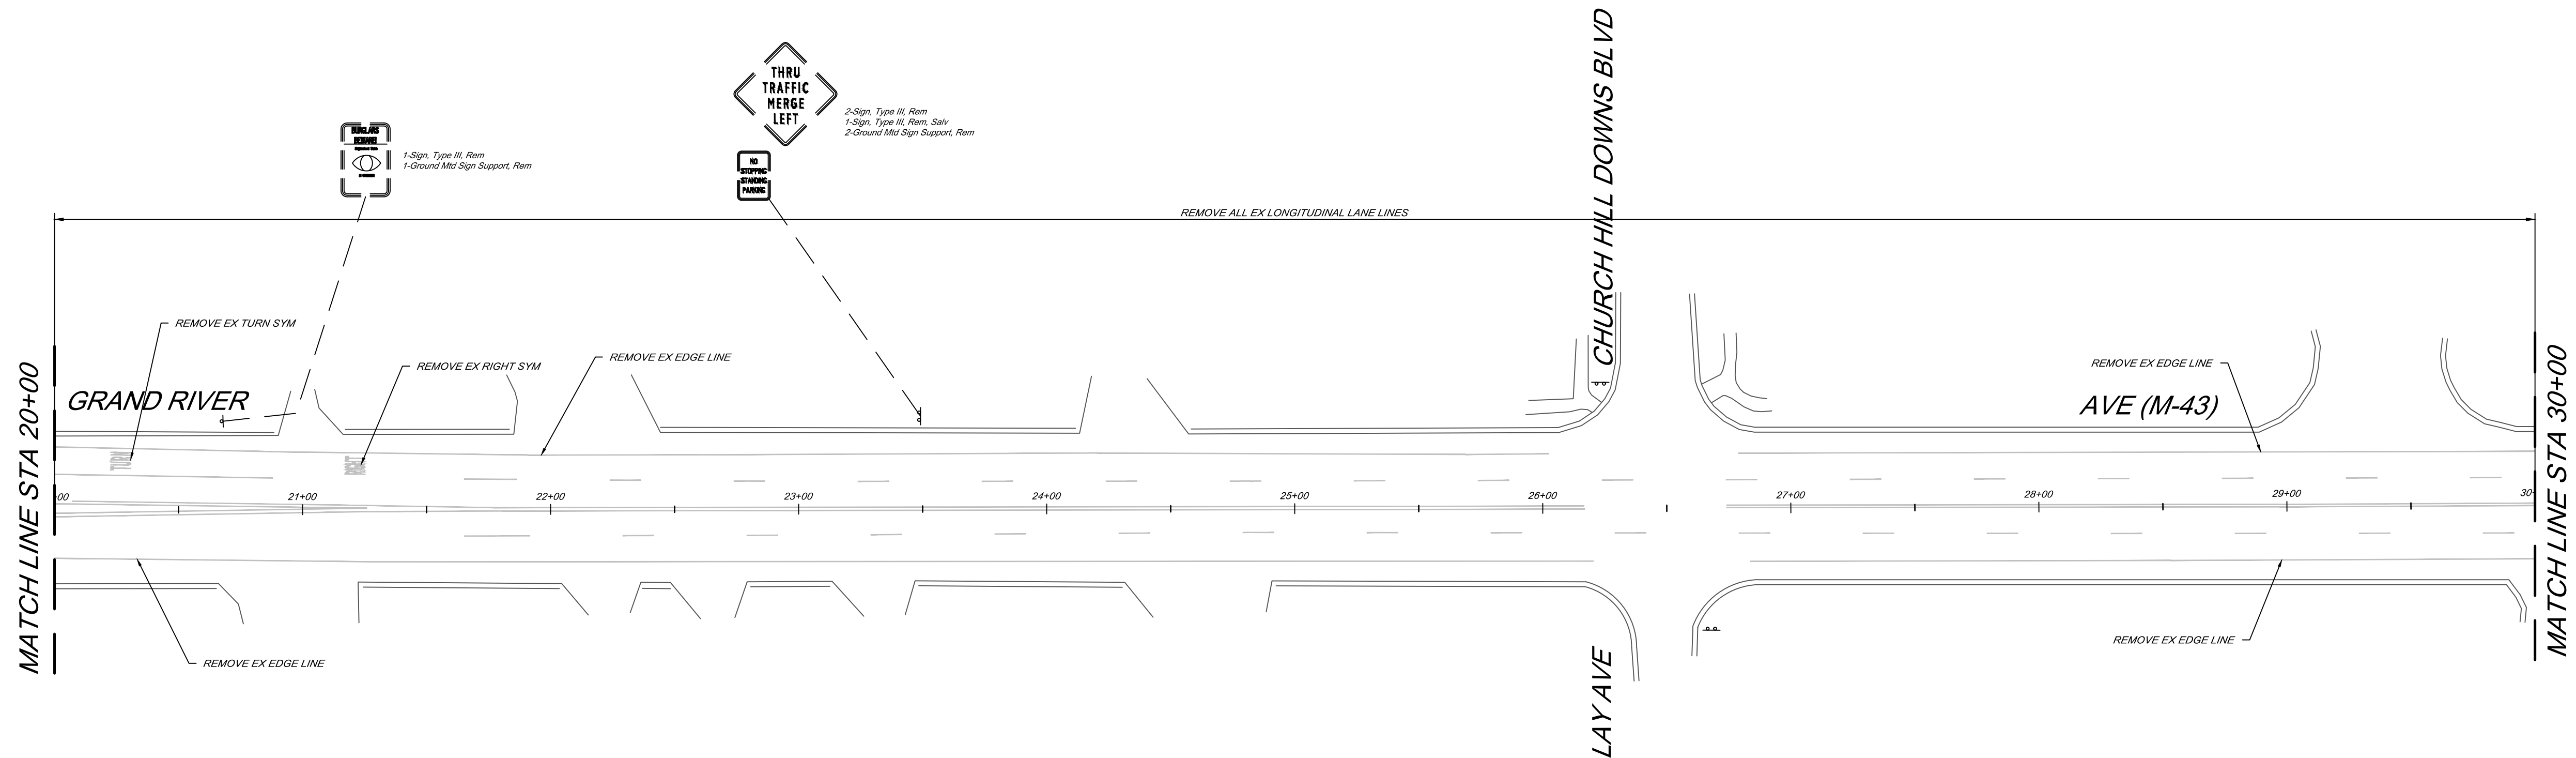

EXISTING PAVEMENT MARKING REMOVAL

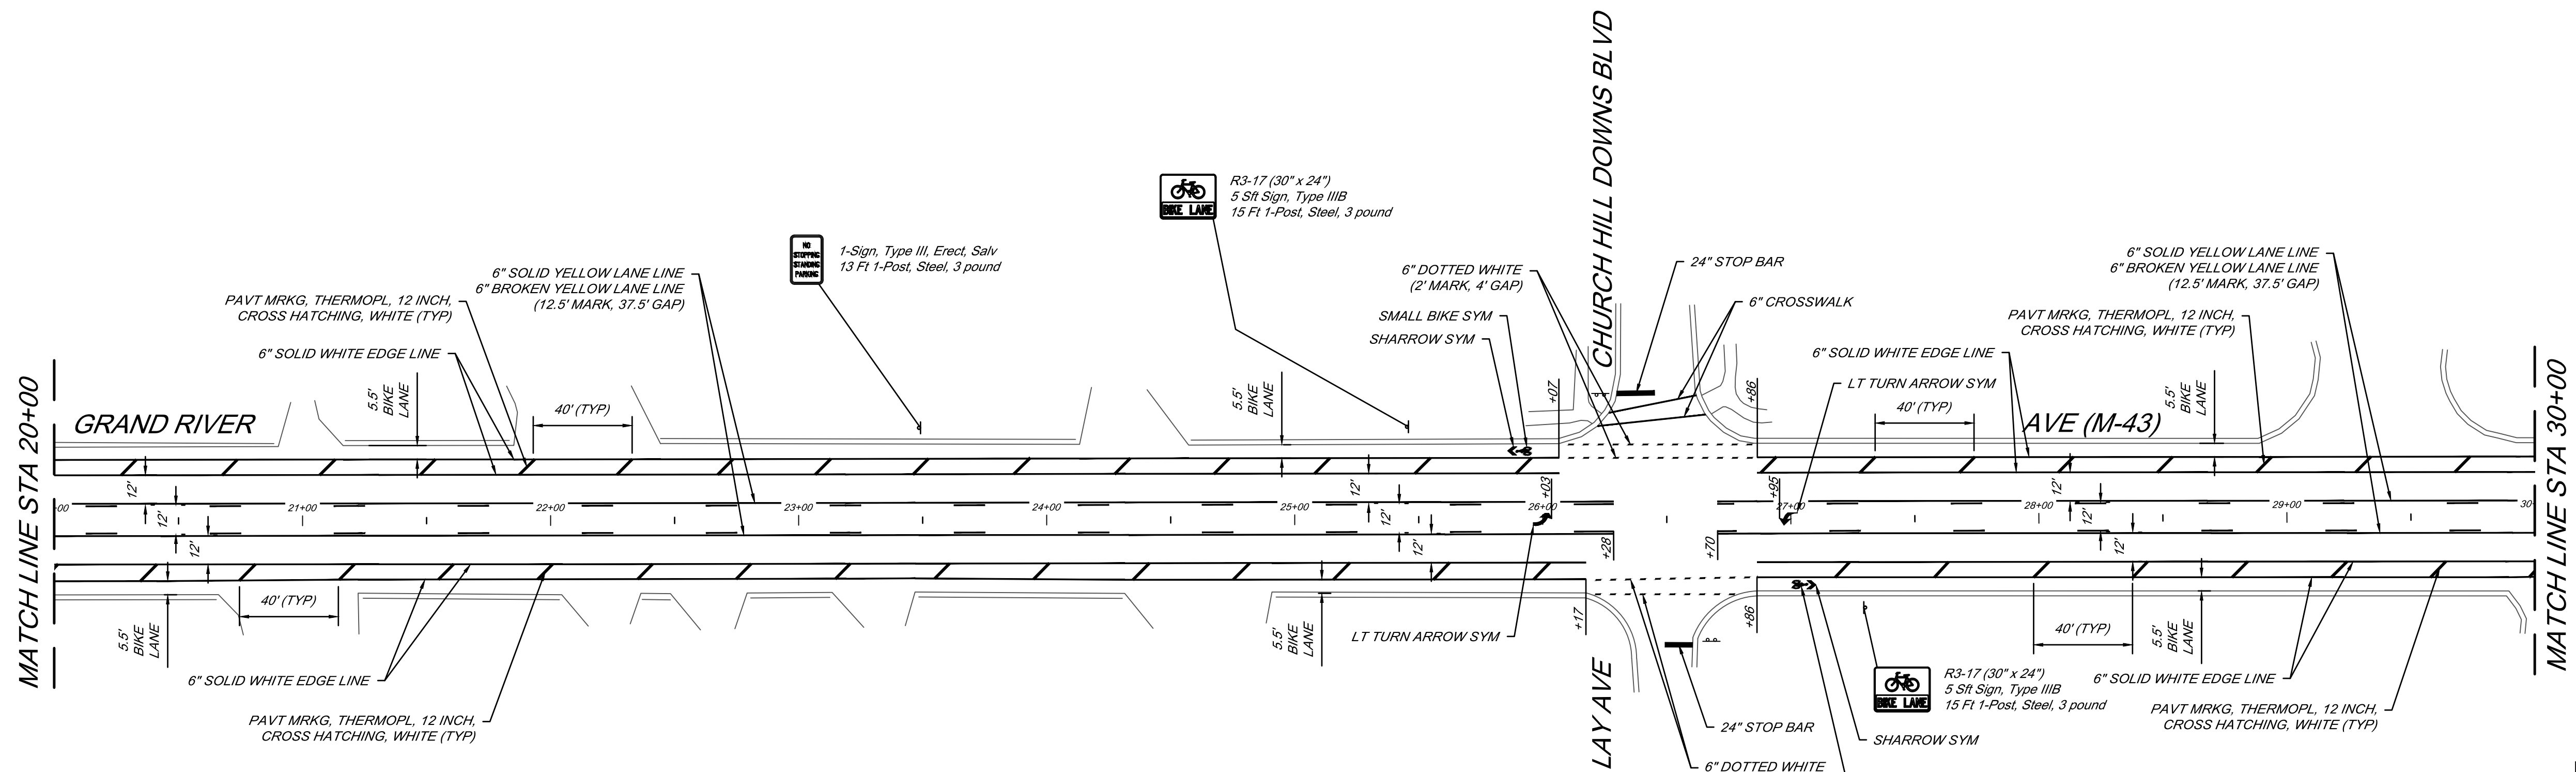


PROPOSED PAVEMENT MARKINGS

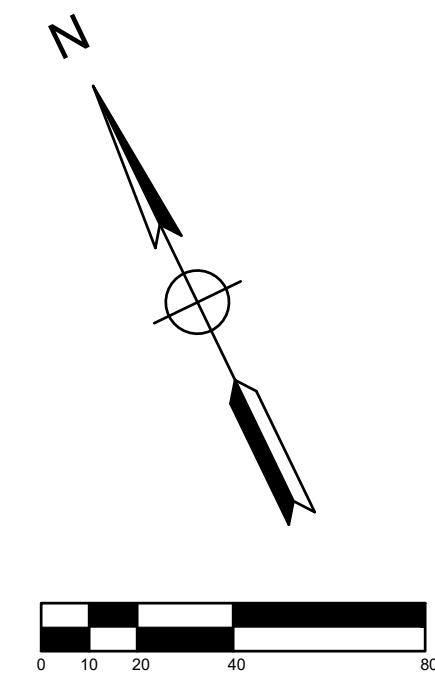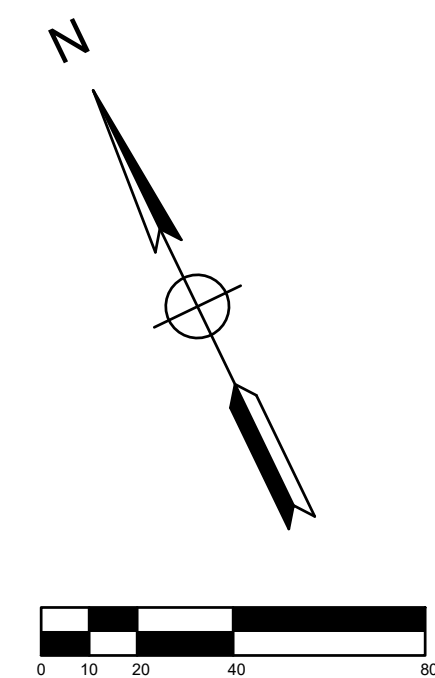


BY	MARK	REVISIONS	DATE
THE WORK REPRESENTED BY THIS DRAWING WAS DESIGNED BY THE ENGINEER FOR THIS SPECIFIC APPLICATION AND SPECIFIC LOCATION DESCRIBED HEREON IN ACCORDANCE WITH THE CONDITIONS PREVALENT AT THE TIME THE DESIGN WAS DONE. THE ENGINEER DOES NOT GUARANTEE AND WILL NOT BE LIABLE FOR ANY OTHER LOCATION, CONDITION, DESIGN OR PURPOSE.			
M-43 PAVEMENT MARKING REVISIONS CITY OF WILLIAMSTON			
PAVEMENT MARKING SHEET GRAND RIVER AVE (M-43) STA 20+00 TO STA 30+00			
		SAGINAW OFFICE: 230 S. Washington Ave. Saginaw, MI 48601 Tel: 989-754-4717 Fax: 989-754-4440 www.SpicerGroup.com	
DE. BY: KIP	CH. BY: NJM	PROJECT NO. 133401SG2022	
DR. BY: KIP	APP. BY: MGN		
STDS.	SHEET 3 OF 20		
DATE MAY, 2023	FILE NO.		
SCALE 1" = 40'			



ACAD FILE: PG RET. F.B. PLOTTING SCALE:

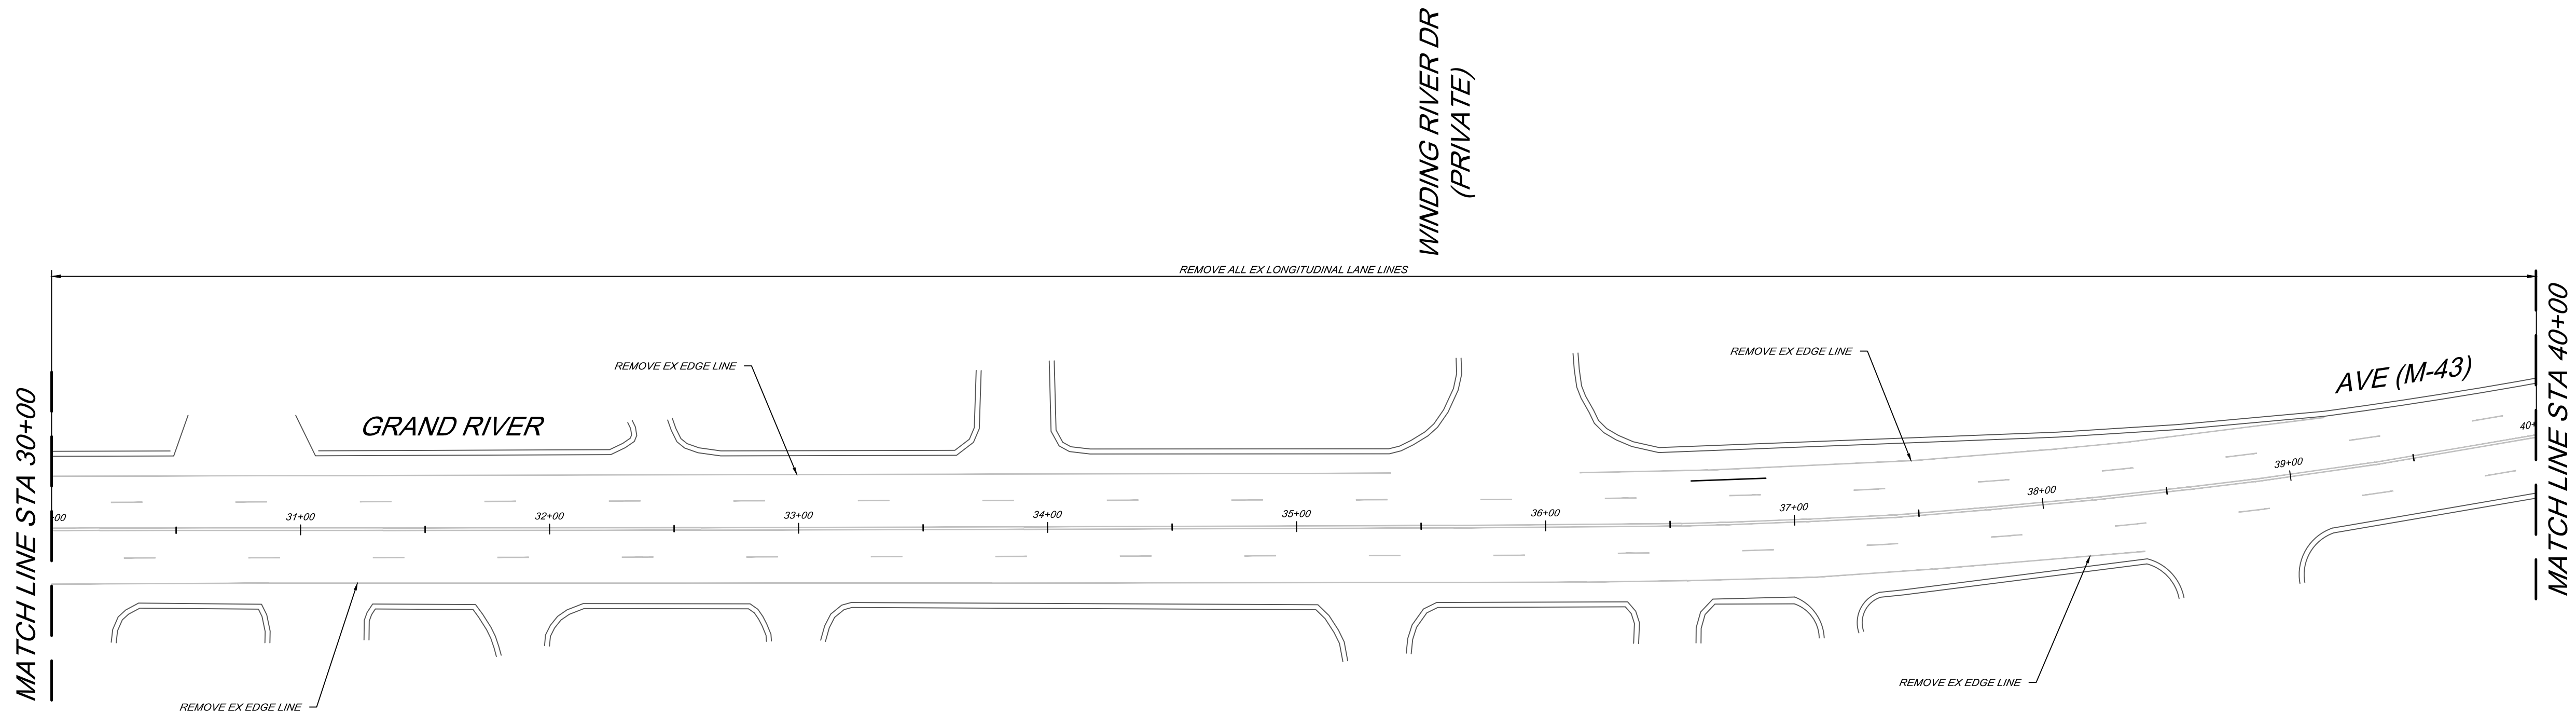


EXISTING PAVEMENT MARKING REMOVAL

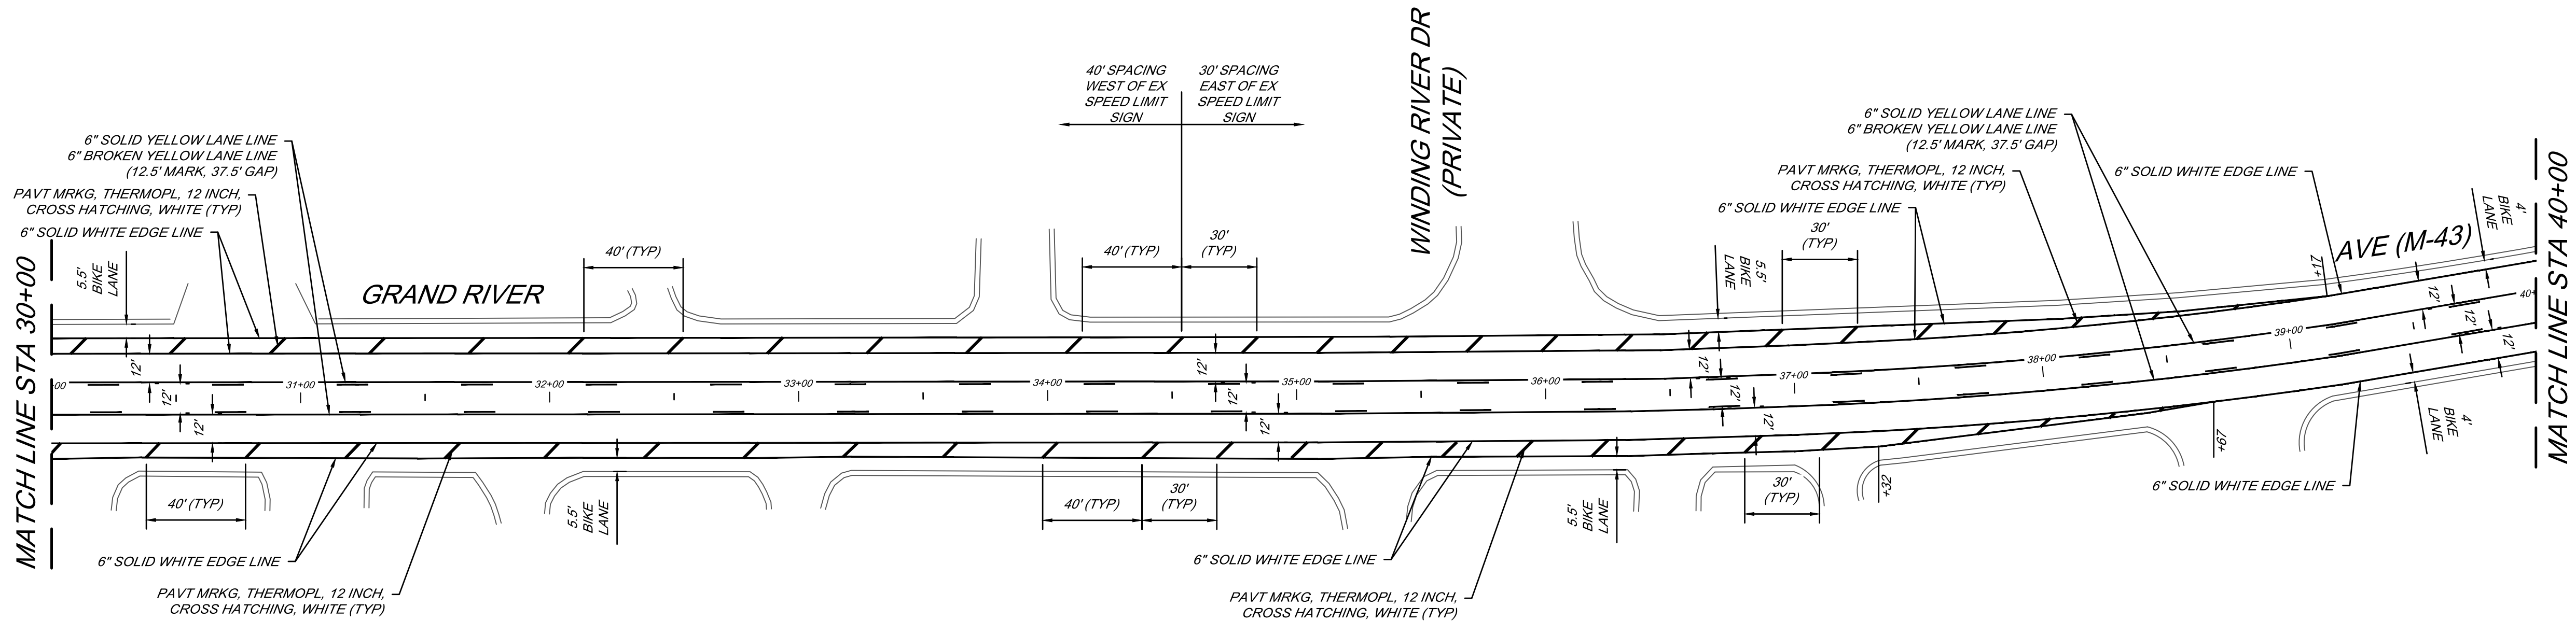


PROPOSED PAVEMENT MARKINGS

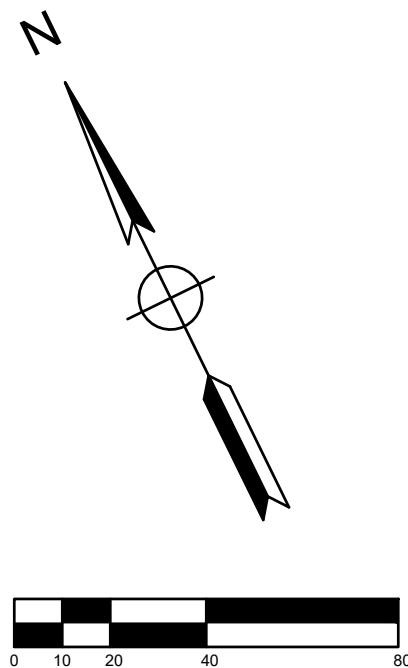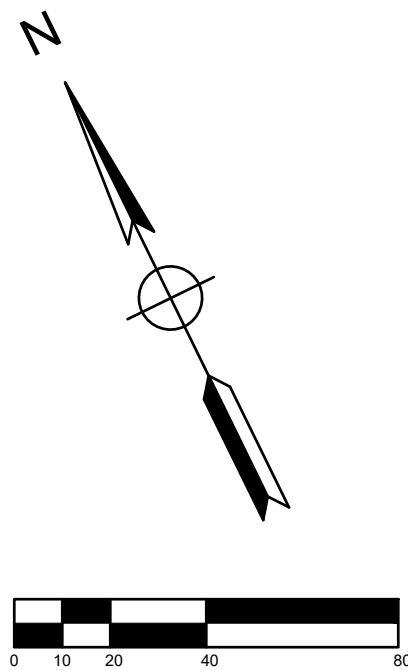



BY	MARK	REVISIONS	DATE
THE WORK REPRESENTED BY THIS DRAWING WAS DESIGNED BY THE ENGINEER FOR THIS SPECIFIC APPLICATION AND SPECIFIC LOCATION DESCRIBED HEREON IN ACCORDANCE WITH THE CONDITIONS PREVALENT AT THE TIME THE DESIGN WAS DONE. THE ENGINEER DOES NOT GUARANTEE AND WILL NOT BE LIABLE FOR ANY OTHER LOCATION, CONDITION, DESIGN OR PURPOSE.			
M-43 PAVEMENT MARKING REVISIONS CITY OF WILLIAMSTON			
PAVEMENT MARKING SHEET GRAND RIVER AVE (M-43) STA 30+00 TO STA 40+00			
		SAGINAW OFFICE: 230 S. Washington Ave. Saginaw, MI 48607 Tel: 989-754-4717 Fax: 989-754-4440 www.SpicerGroup.com	
DE. BY: KIP	CH. BY: NJM	PROJECT NO. 133401SG2022	
DR. BY: KIP	APP. BY: MGN		
STDs.	SHEET 4 OF 20		
DATE	MAY, 2023	FILE NO.	
SCALE	1" = 40'		

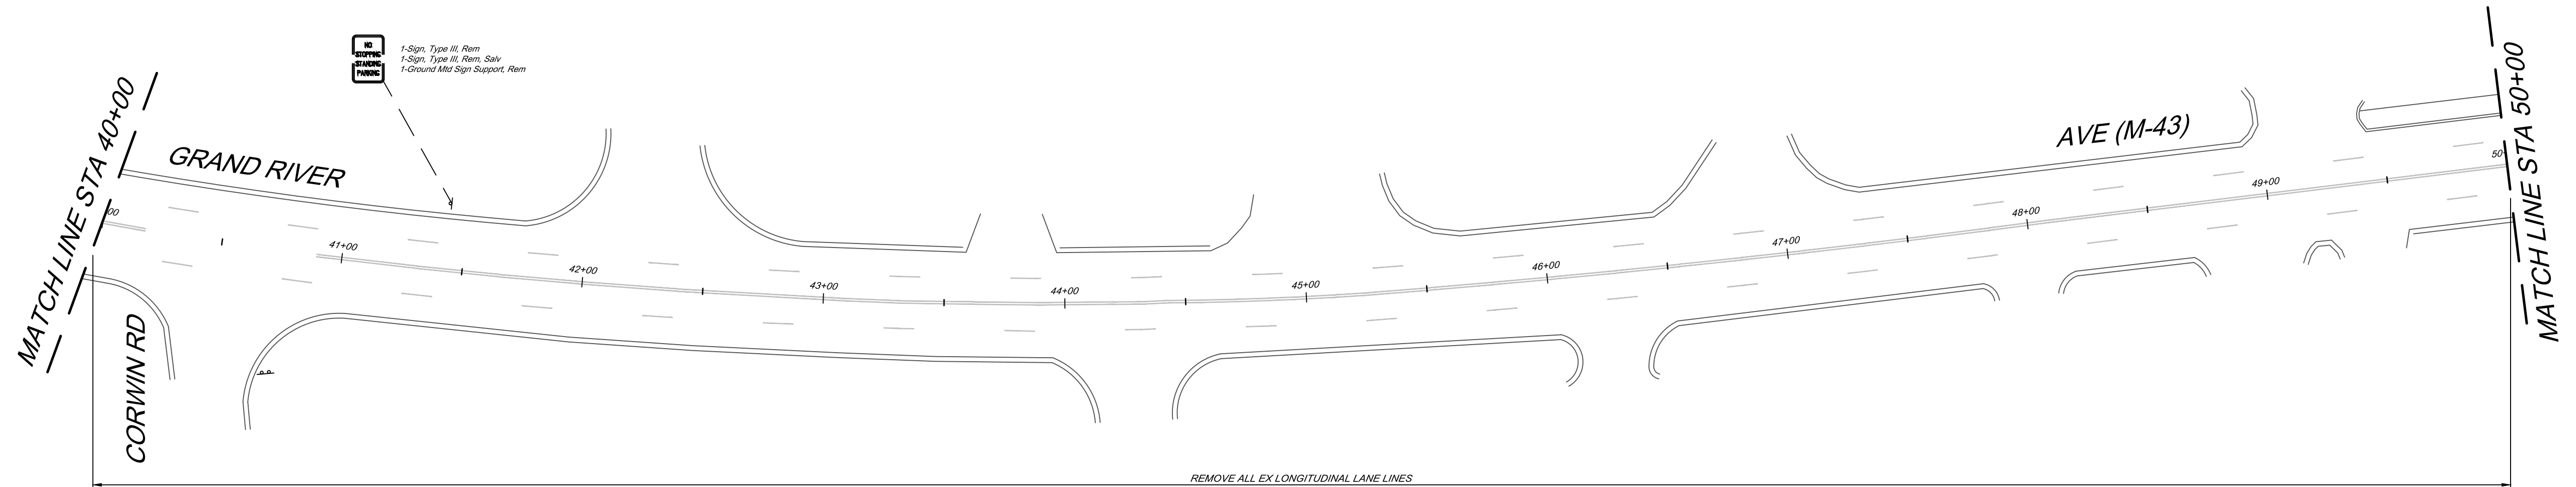

EXISTING PAVEMENT MARKING REMOVAL

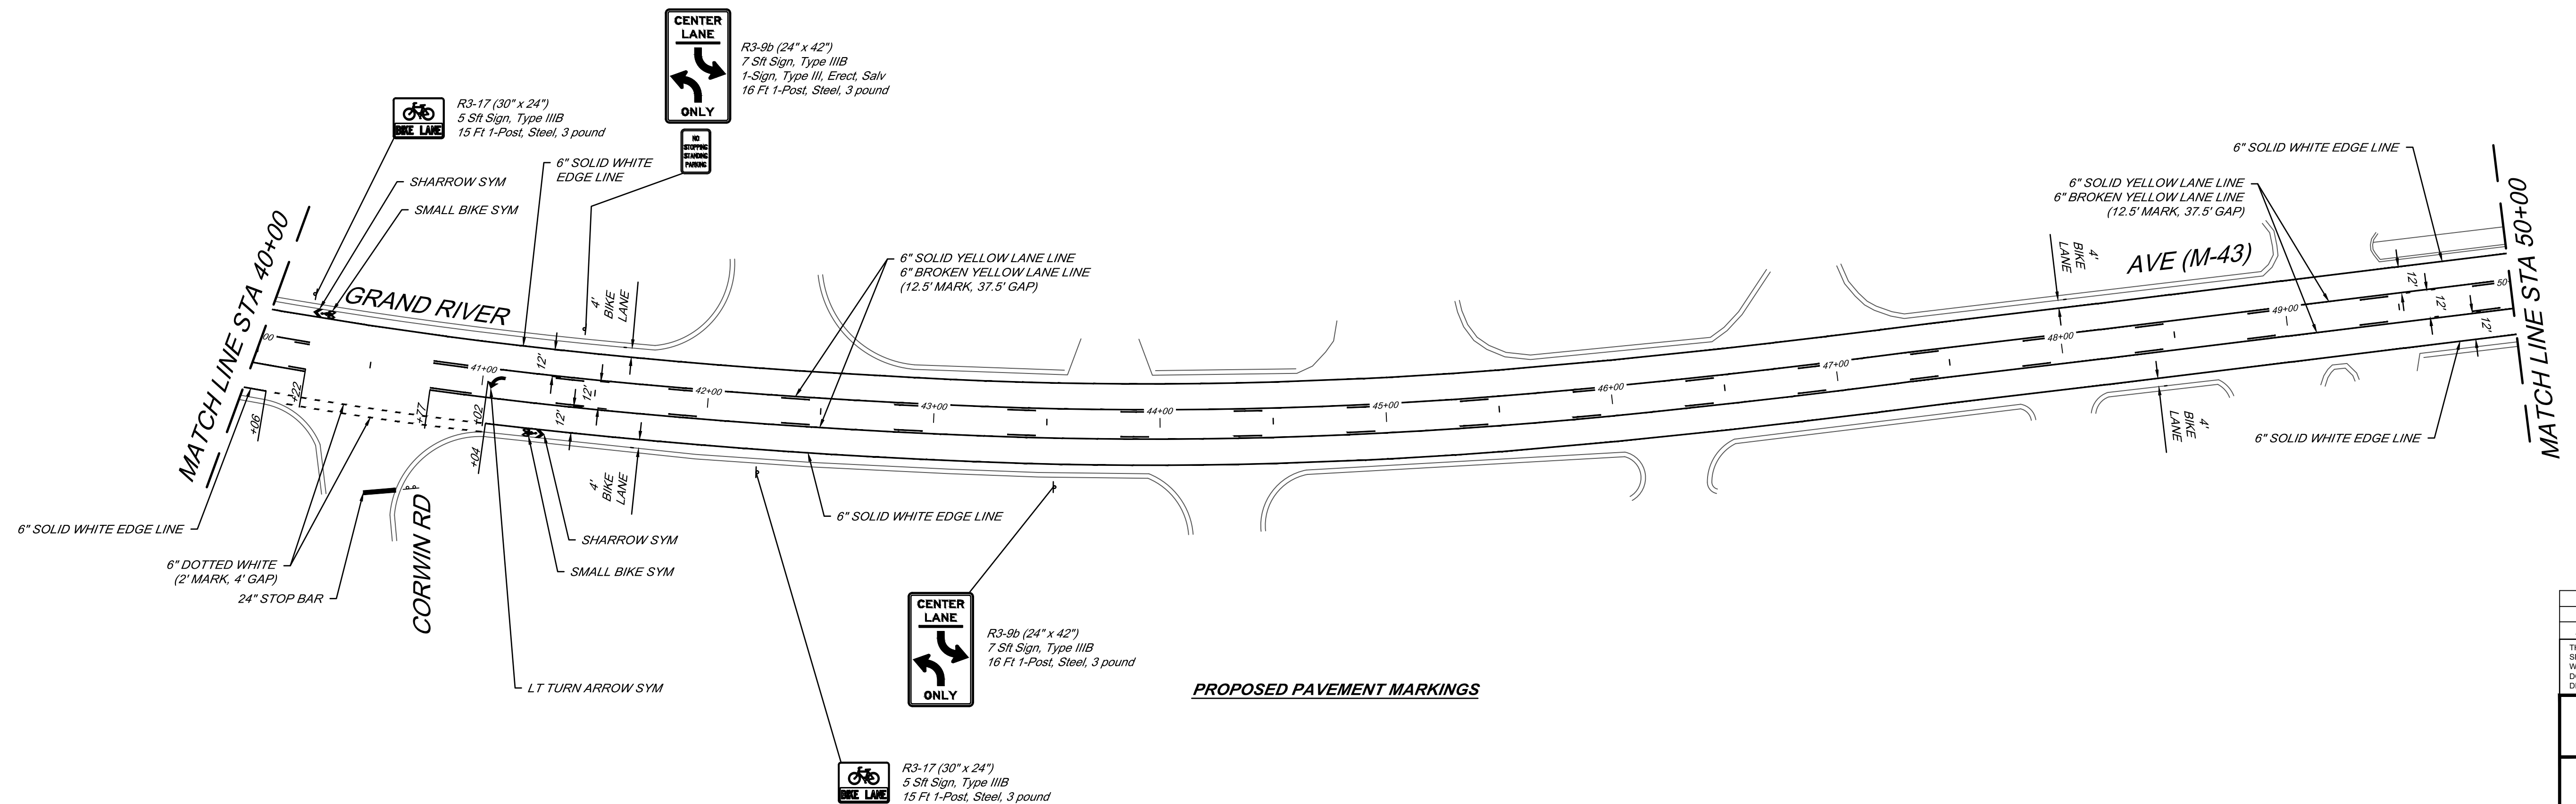


PROPOSED PAVEMENT MARKINGS

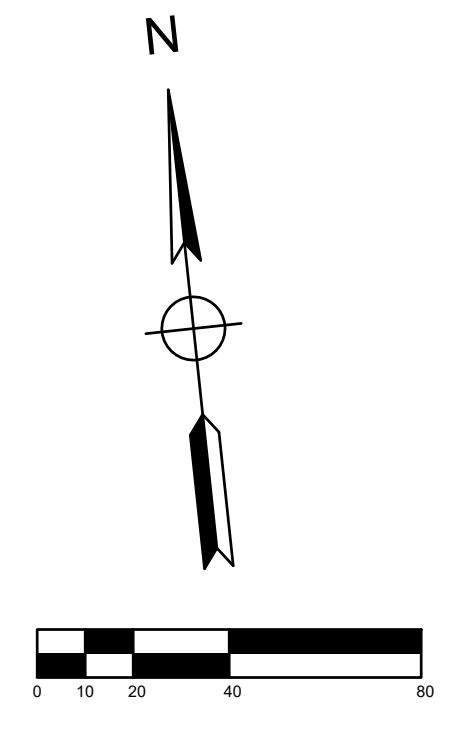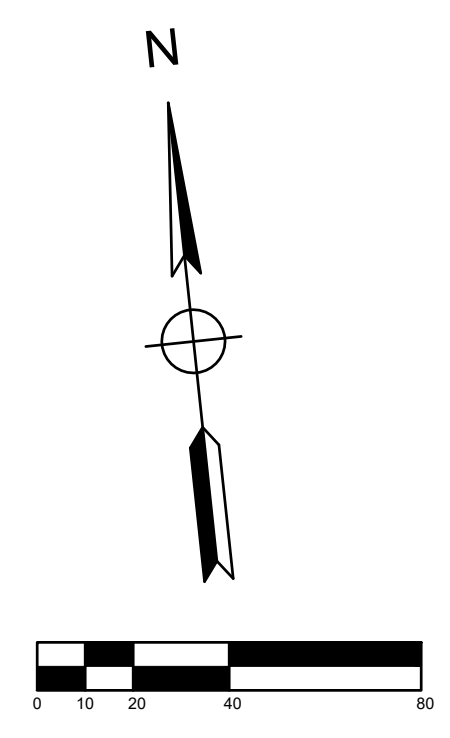


BY	MARK	REVISIONS	DATE
THE WORK REPRESENTED BY THIS DRAWING WAS DESIGNED BY THE ENGINEER FOR THIS SPECIFIC APPLICATION AND SPECIFIC LOCATION DESCRIBED HEREON IN ACCORDANCE WITH THE CONDITIONS PREVALENT AT THE TIME THE DESIGN WAS DONE. THE ENGINEER DOES NOT GUARANTEE AND WILL NOT BE LIABLE FOR ANY OTHER LOCATION, CONDITION, DESIGN OR PURPOSE.			
M-43 PAVEMENT MARKING REVISIONS CITY OF WILLIAMSTON			
PAVEMENT MARKING SHEET GRAND RIVER AVE (M-43) STA 40+00 TO STA 50+00			
		SAGINAW OFFICE: 230 S. Washington Ave. Saginaw, MI 48601 Tel: 989-754-4717 Fax: 989-754-4440 www.SpicerGroup.com	
DE. BY: KIP	CH. BY: NJM	PROJECT NO.	
DR. BY: KIP	APP. BY: MGN	133401SG2022	
STDS.	SHEET 5 OF 20		
DATE MAY, 2023	FILE NO.		
SCALE 1" = 40'			

ACAD FILE: PG RET. F.B. PLOTTING SCALE:

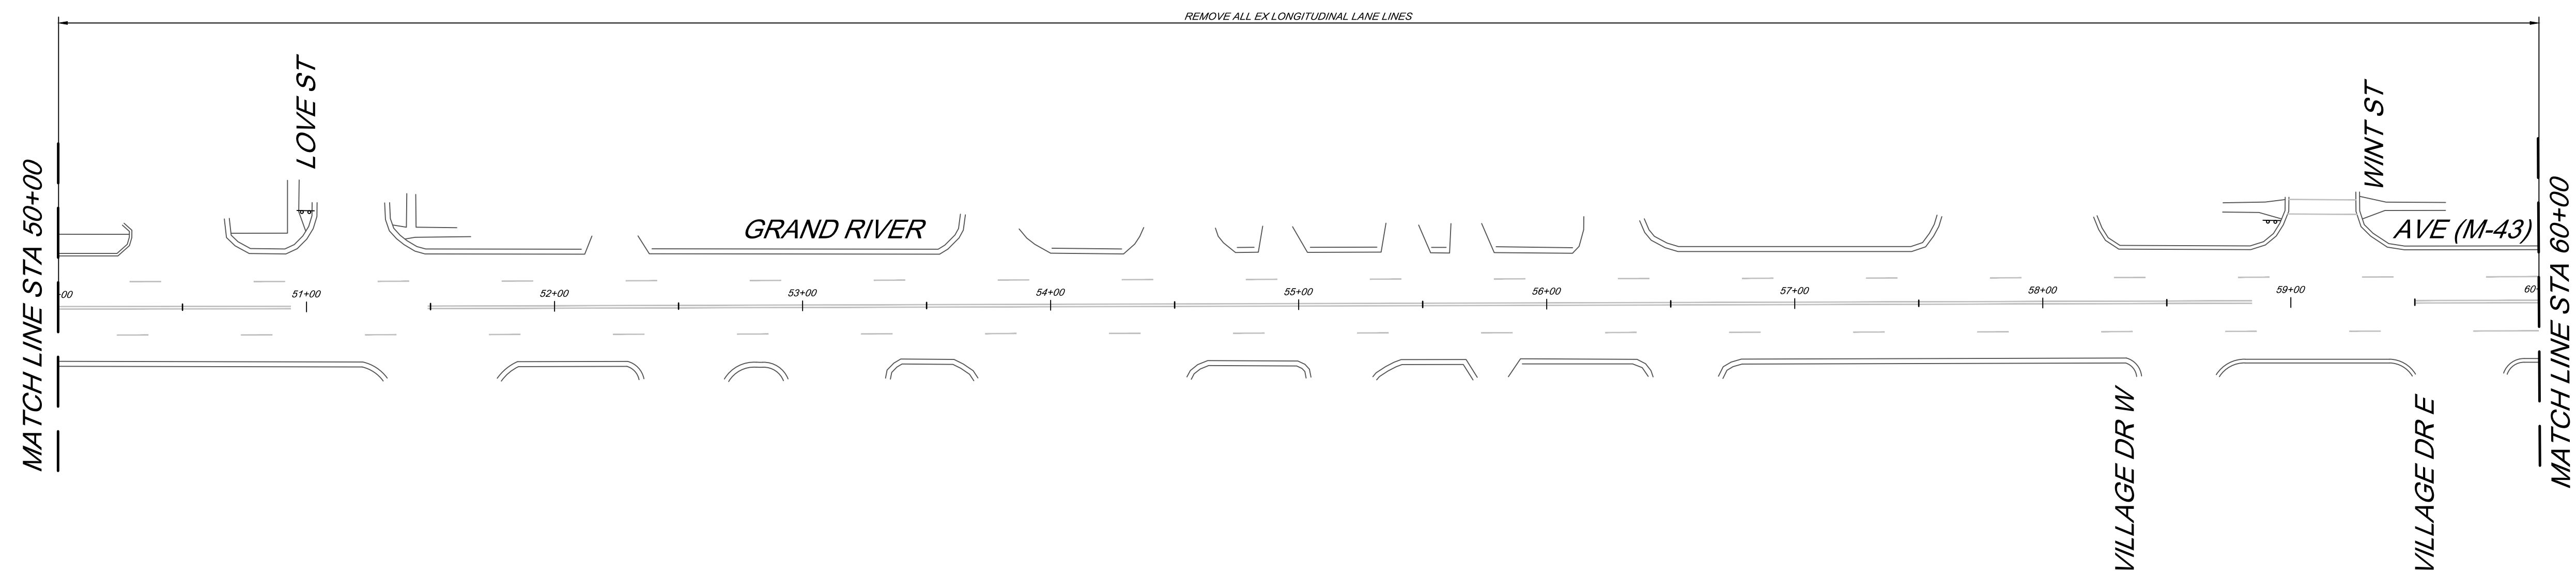


EXISTING PAVEMENT MARKING REMOVAL

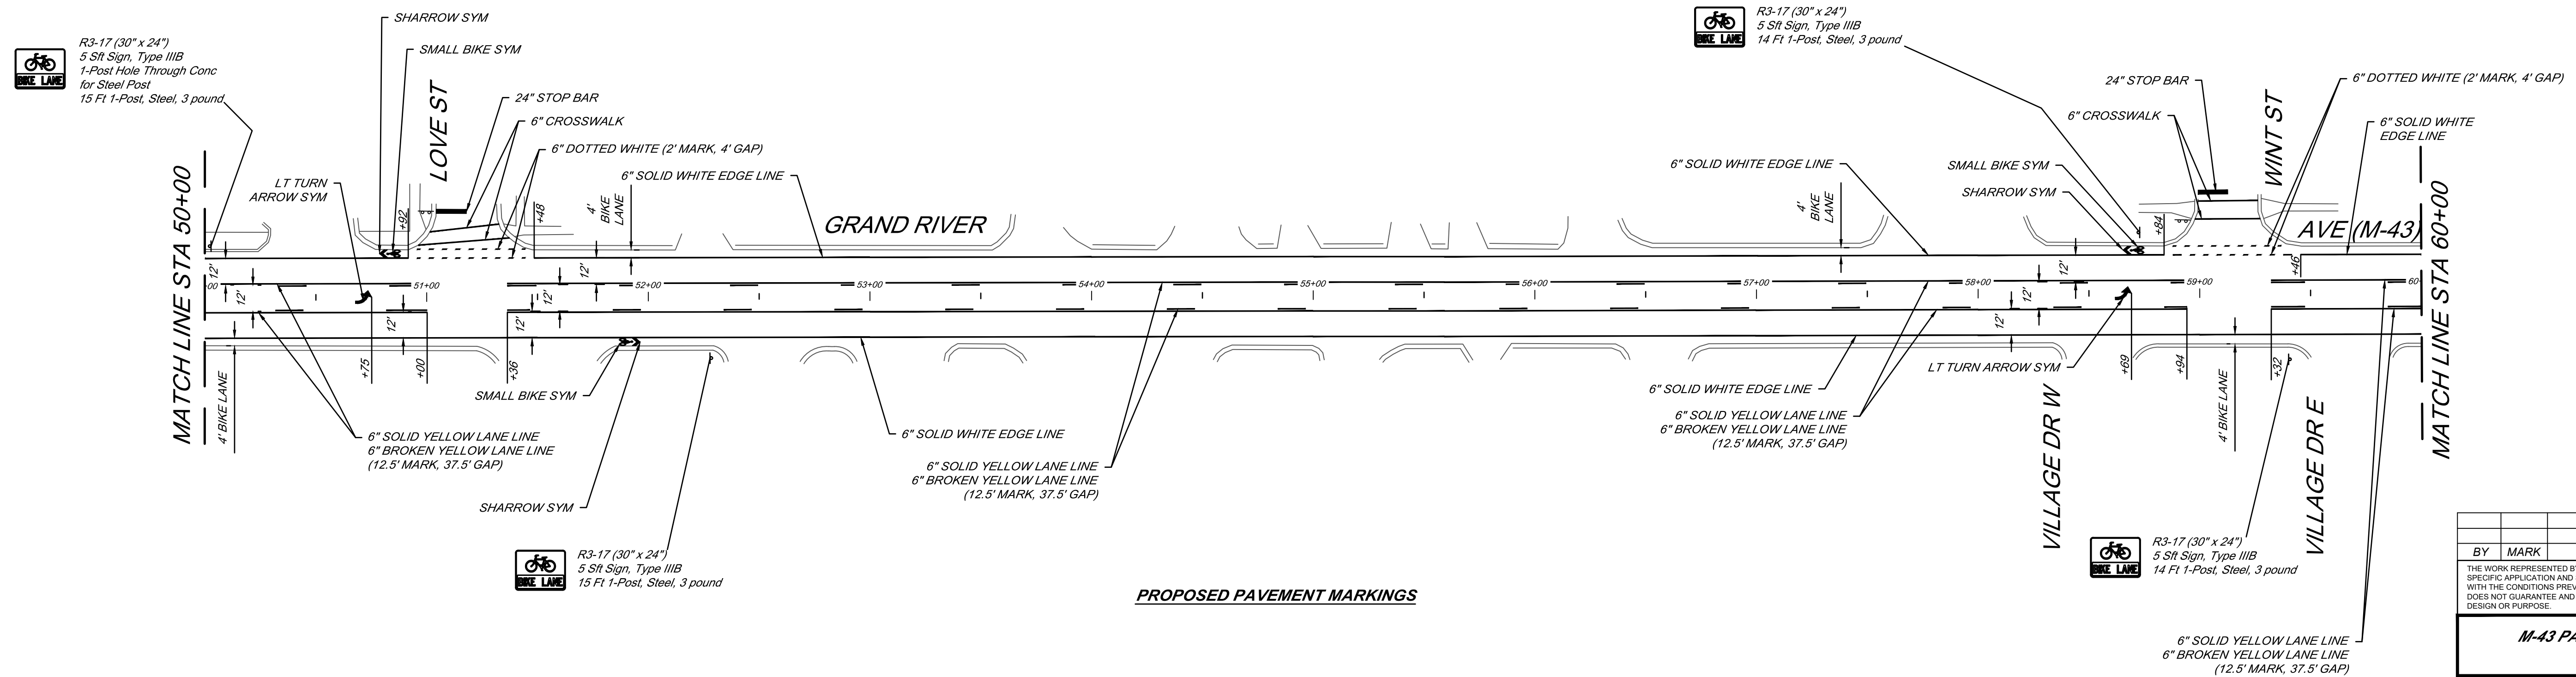


PROPOSED PAVEMENT MARKINGS

BY	MARK		REVISIONS		DATE
THE WORK REPRESENTED BY THIS DRAWING WAS DESIGNED BY THE ENGINEER FOR THIS SPECIFIC APPLICATION AND SPECIFIC LOCATION DESCRIBED HEREON IN ACCORDANCE WITH THE CONDITIONS PREVALENT AT THE TIME THE DESIGN WAS DONE. THE ENGINEER DOES NOT GUARANTEE AND WILL BE LIABLE FOR ANY OTHER LOCATION, CONDITION, DESIGN OR PURPOSE.					
M-43 PAVEMENT MARKING REVISIONS CITY OF WILLIAMSTON					
PAVEMENT MARKING SHEET GRAND RIVER AVE (M-43) STA 50+00 TO STA 60+00					
			SAGINAW OFFICE 230 S Washington Ave. Saginaw, MI 48607 Tel. 989-754-4717 Fax. 989-754-4440 www.SpicerGroup.com		
DE. BY: KIP		CH. BY: N/M		PROJECT NO.	
DR. BY: KIP		APP. BY: MGN		133401SG2022	
STD.S.		SHEET		6 OF 20	
DATE SCALE MAY, 2023 1" = 40'		FILE NO.			

ACAD FILE: PG RET. F.B. PLOTTING SCALE:

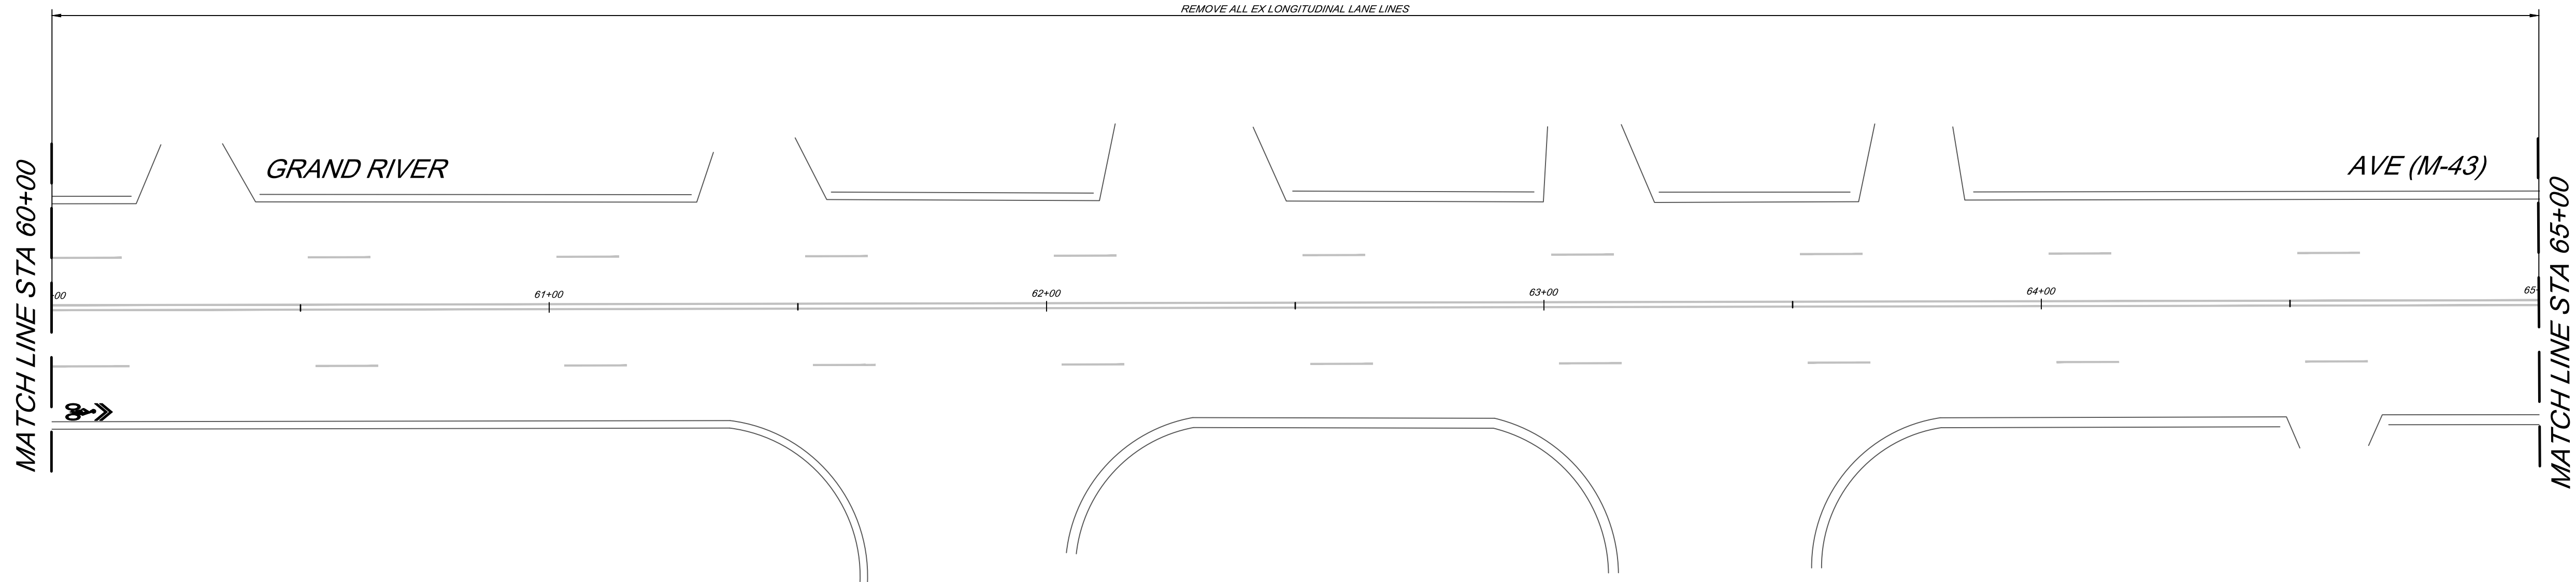


EXISTING PAVEMENT MARKING REMOVAL

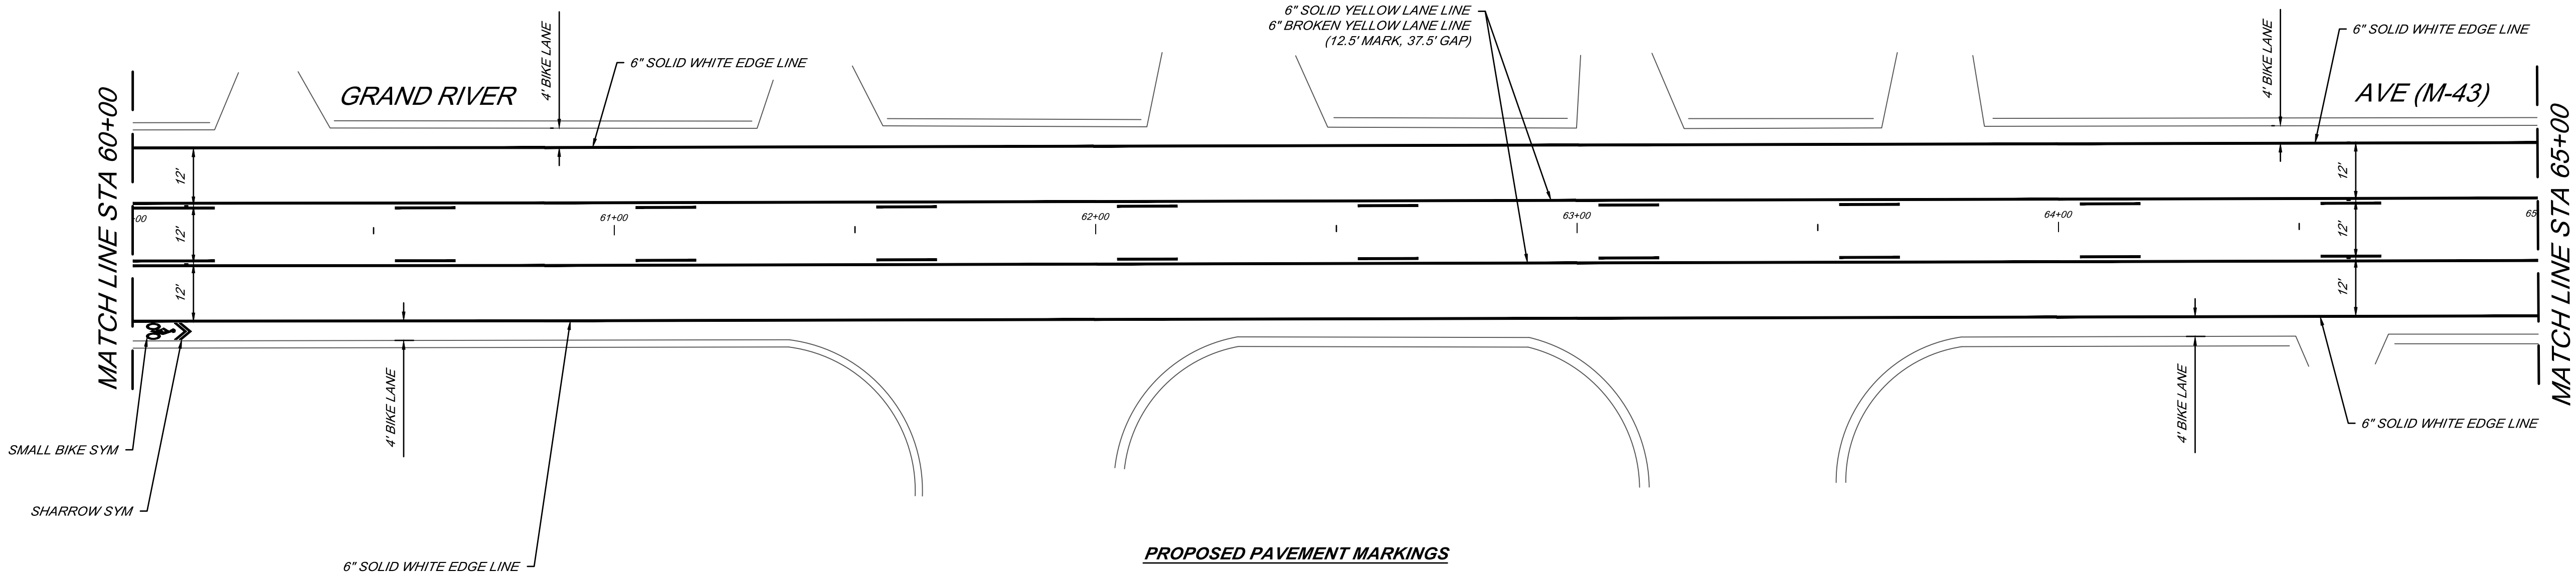


PROPOSED PAVEMENT MARKINGS

BY	MARK	REVISIONS	DATE
THE WORK REPRESENTED BY THIS DRAWING WAS DESIGNED BY THE ENGINEER FOR THIS SPECIFIC APPLICATION AND SPECIFIC LOCATION DESCRIBED HEREON IN ACCORDANCE WITH THE CONDITIONS PREVALENT AT THE TIME THE DESIGN WAS DONE. THE ENGINEER DOES NOT GUARANTEE AND WILL NOT BE LIABLE FOR ANY OTHER LOCATION, CONDITION, DESIGN OR PURPOSE.			
M-43 PAVEMENT MARKING REVISIONS CITY OF WILLIAMSTON			
PAVEMENT MARKING SHEET GRAND RIVER AVE (M-43) STA 60+00 TO STA 65+00			
		SAGINAW OFFICE: 230 S. Washington Ave. Saginaw, MI 48607 Tel. 989-754-4717 Fax. 989-754-4440 www.SpicerGroup.com	
DE. BY: KIP	CH. BY: NJM	PROJECT NO. 133401SG2022	
DR. BY: KIP	APP. BY: MGN		
STDS.		SHEET 7 OF 20	
DATE MAY, 2023		FILE NO.	
SCALE 1" = 20'			

ACAD FILE: PG RET. F.B. PLOTTING SCALE:




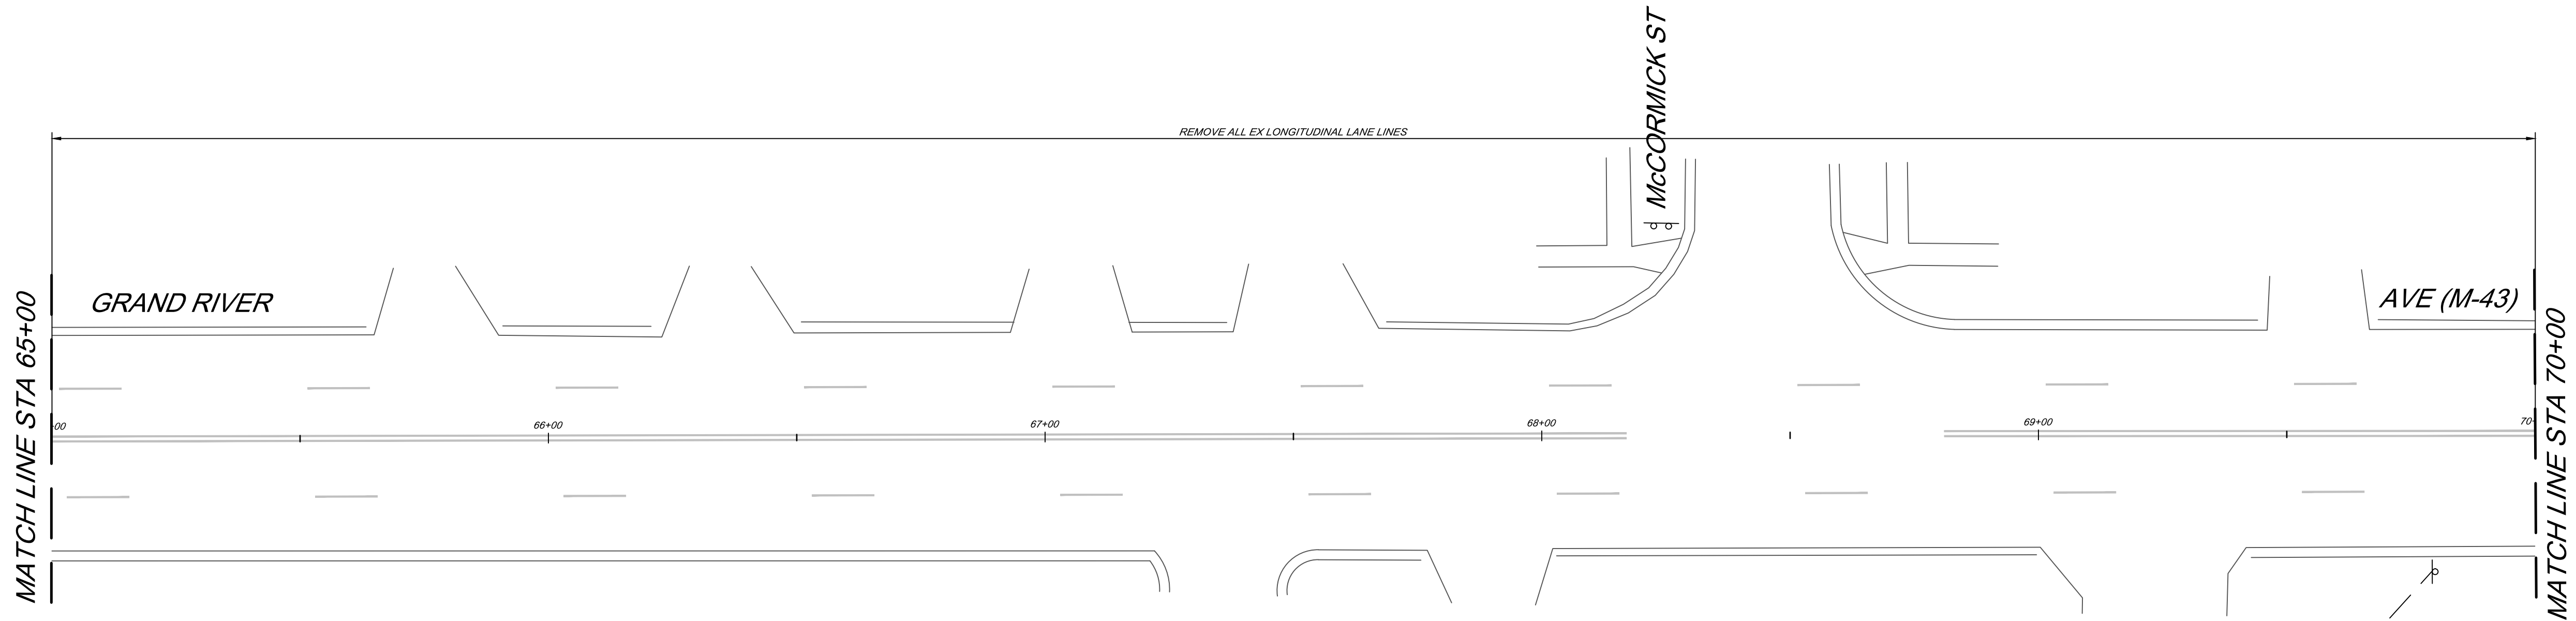


EXISTING PAVEMENT MARKING REMOVAL

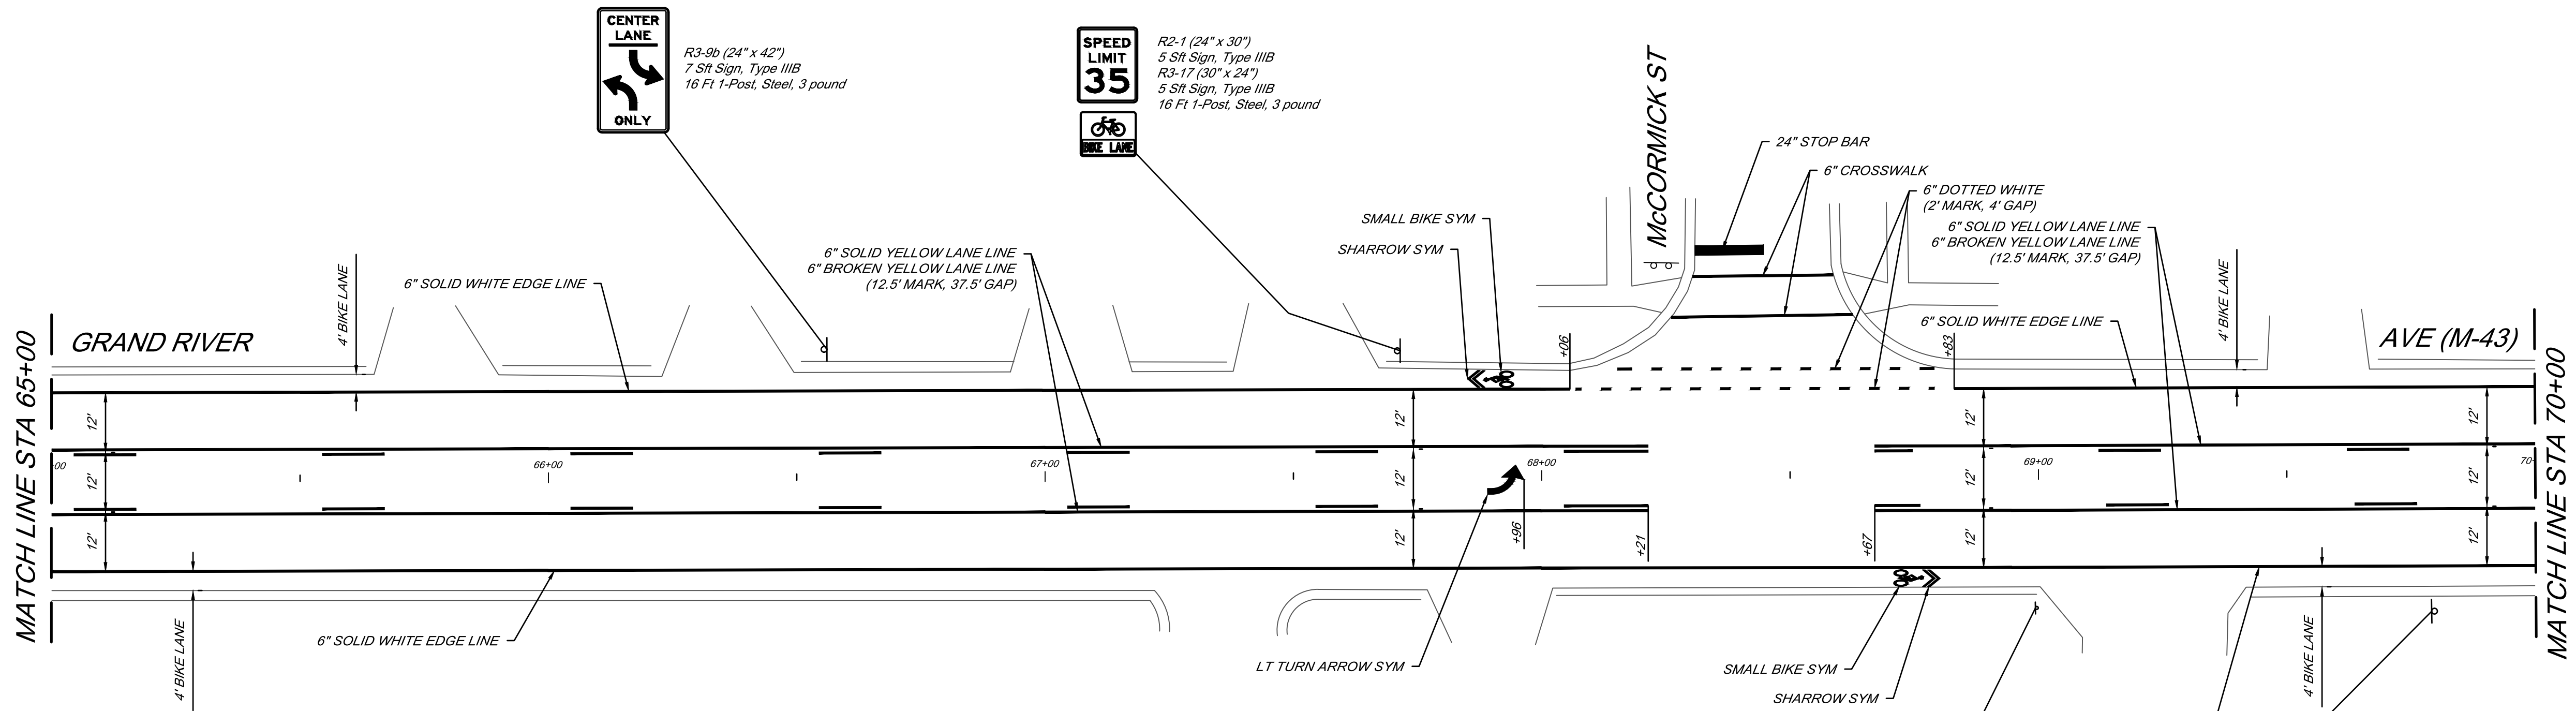


PROPOSED PAVEMENT MARKINGS

BY		MARK	DATE
		REVISIONS	DATE
THE WORK REPRESENTED BY THIS DRAWING WAS DESIGNED BY THE ENGINEER FOR THIS SPECIFIC APPLICATION AND SPECIFIC LOCATION DESCRIBED HEREON IN ACCORDANCE WITH THE CONDITIONS PREVALENT AT THE TIME THE DESIGN WAS DONE. THE ENGINEER DOES NOT GUARANTEE AND WILL NOT BE LIABLE FOR ANY OTHER LOCATION, CONDITION, DESIGN OR PURPOSE.			
M-43 PAVEMENT MARKING REVISIONS CITY OF WILLIAMSTON			
PAVEMENT MARKING SHEET GRAND RIVER AVE (M-43) STA 65+00 TO STA 70+00			
		SAGINAW OFFICE: 230 S. Washington Ave. Saginaw, MI 48601 Tel. 989-754-4717 Fax. 989-754-4440 www.SpicerGroup.com	
DE. BY: KIP	CH. BY: NJM	PROJECT NO. 133401SG2022	
DR. BY: KIP	APP. BY: MGN		
STDS.	SHEET 8 OF 20		
DATE	MAY, 2023	FILE NO.	
SCALE	1" = 20'		

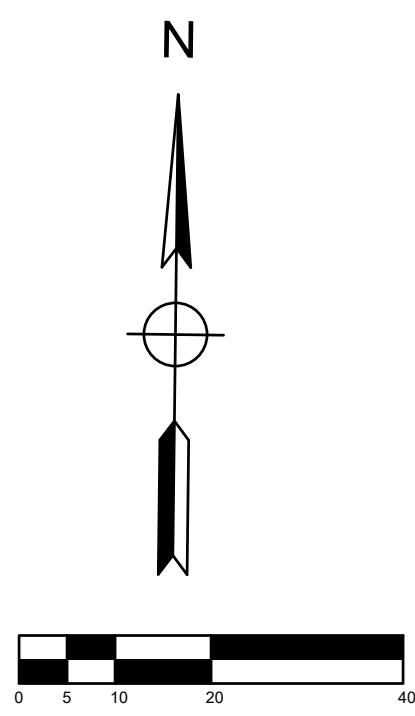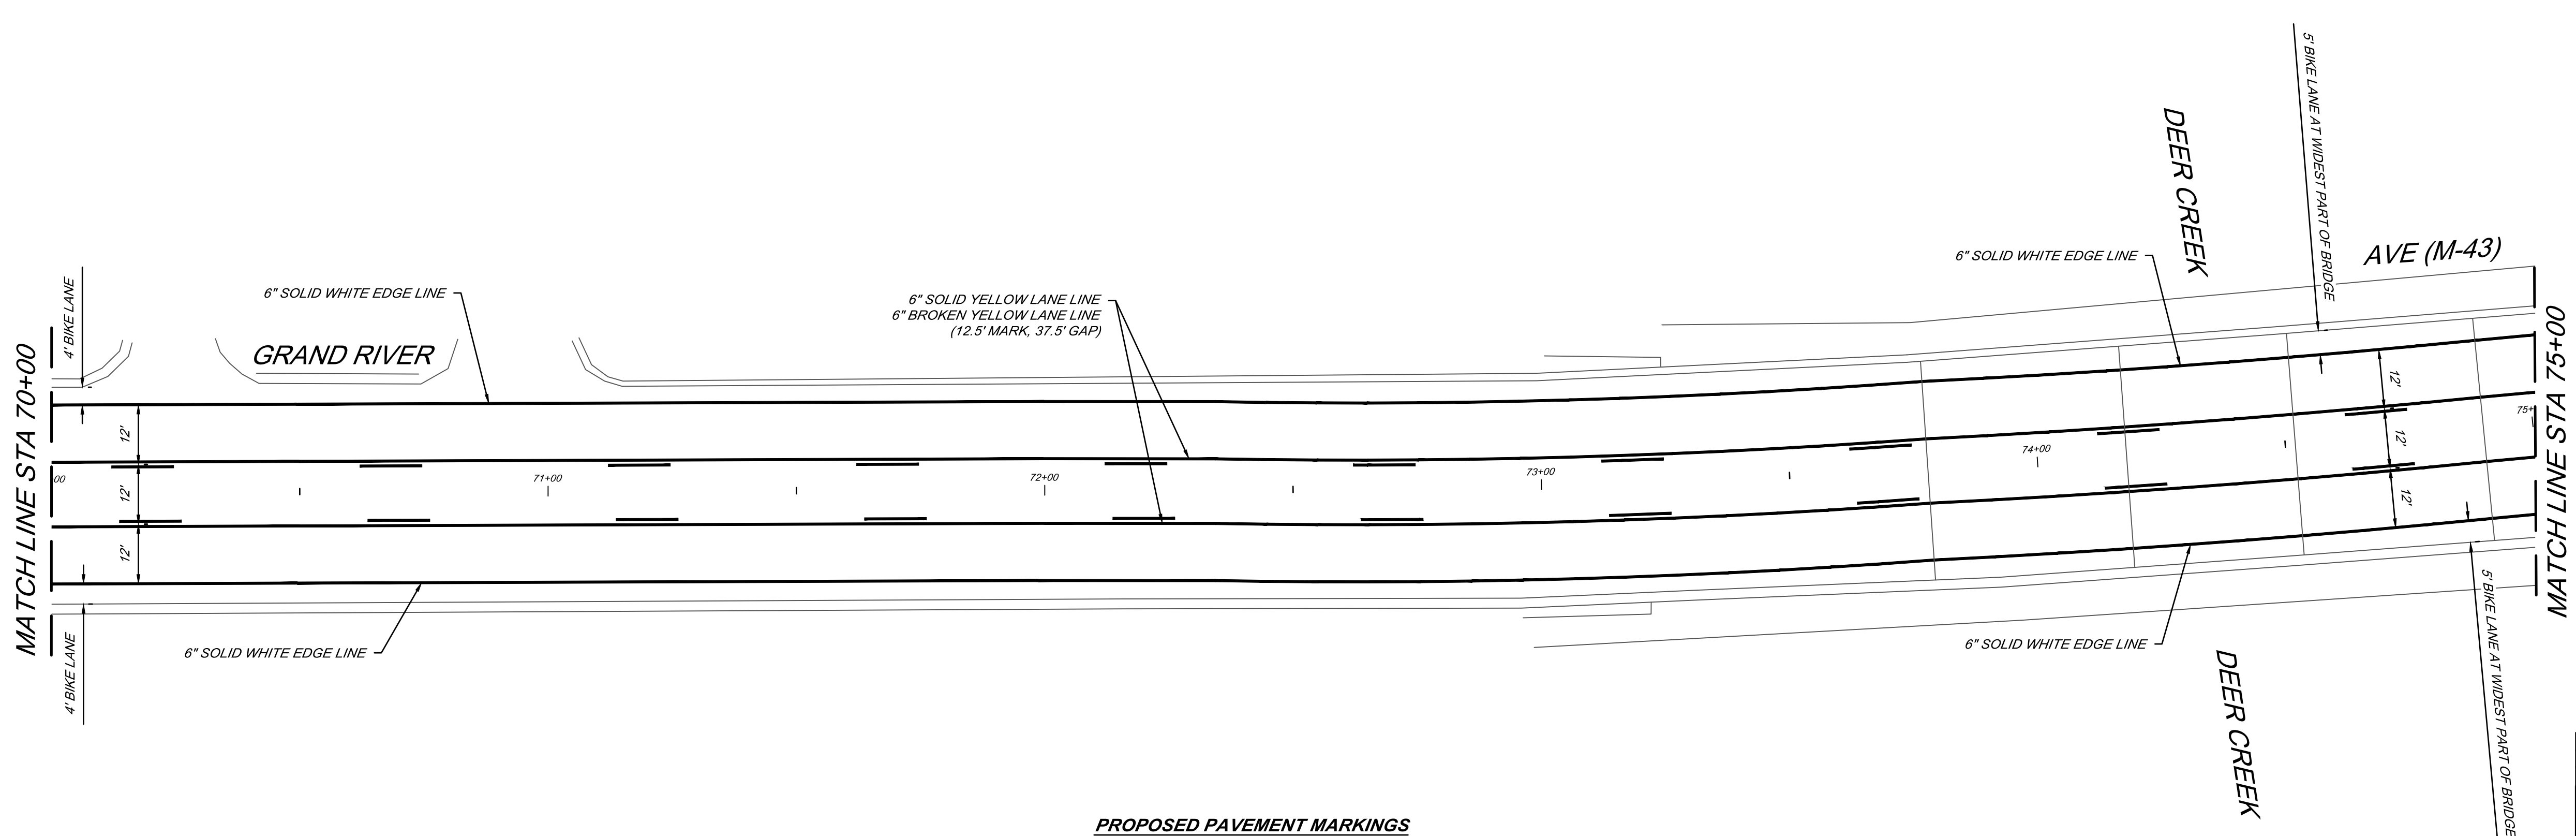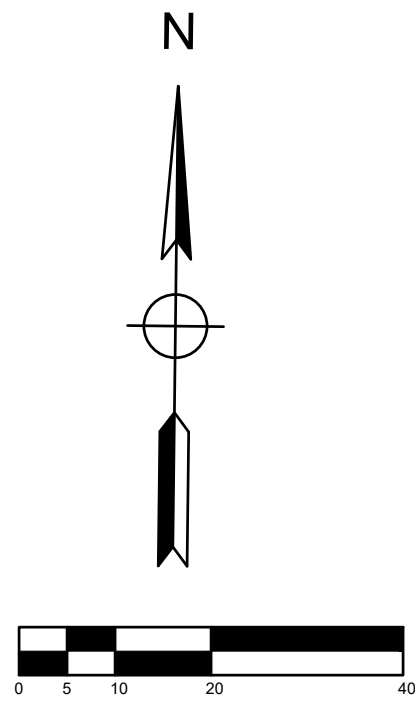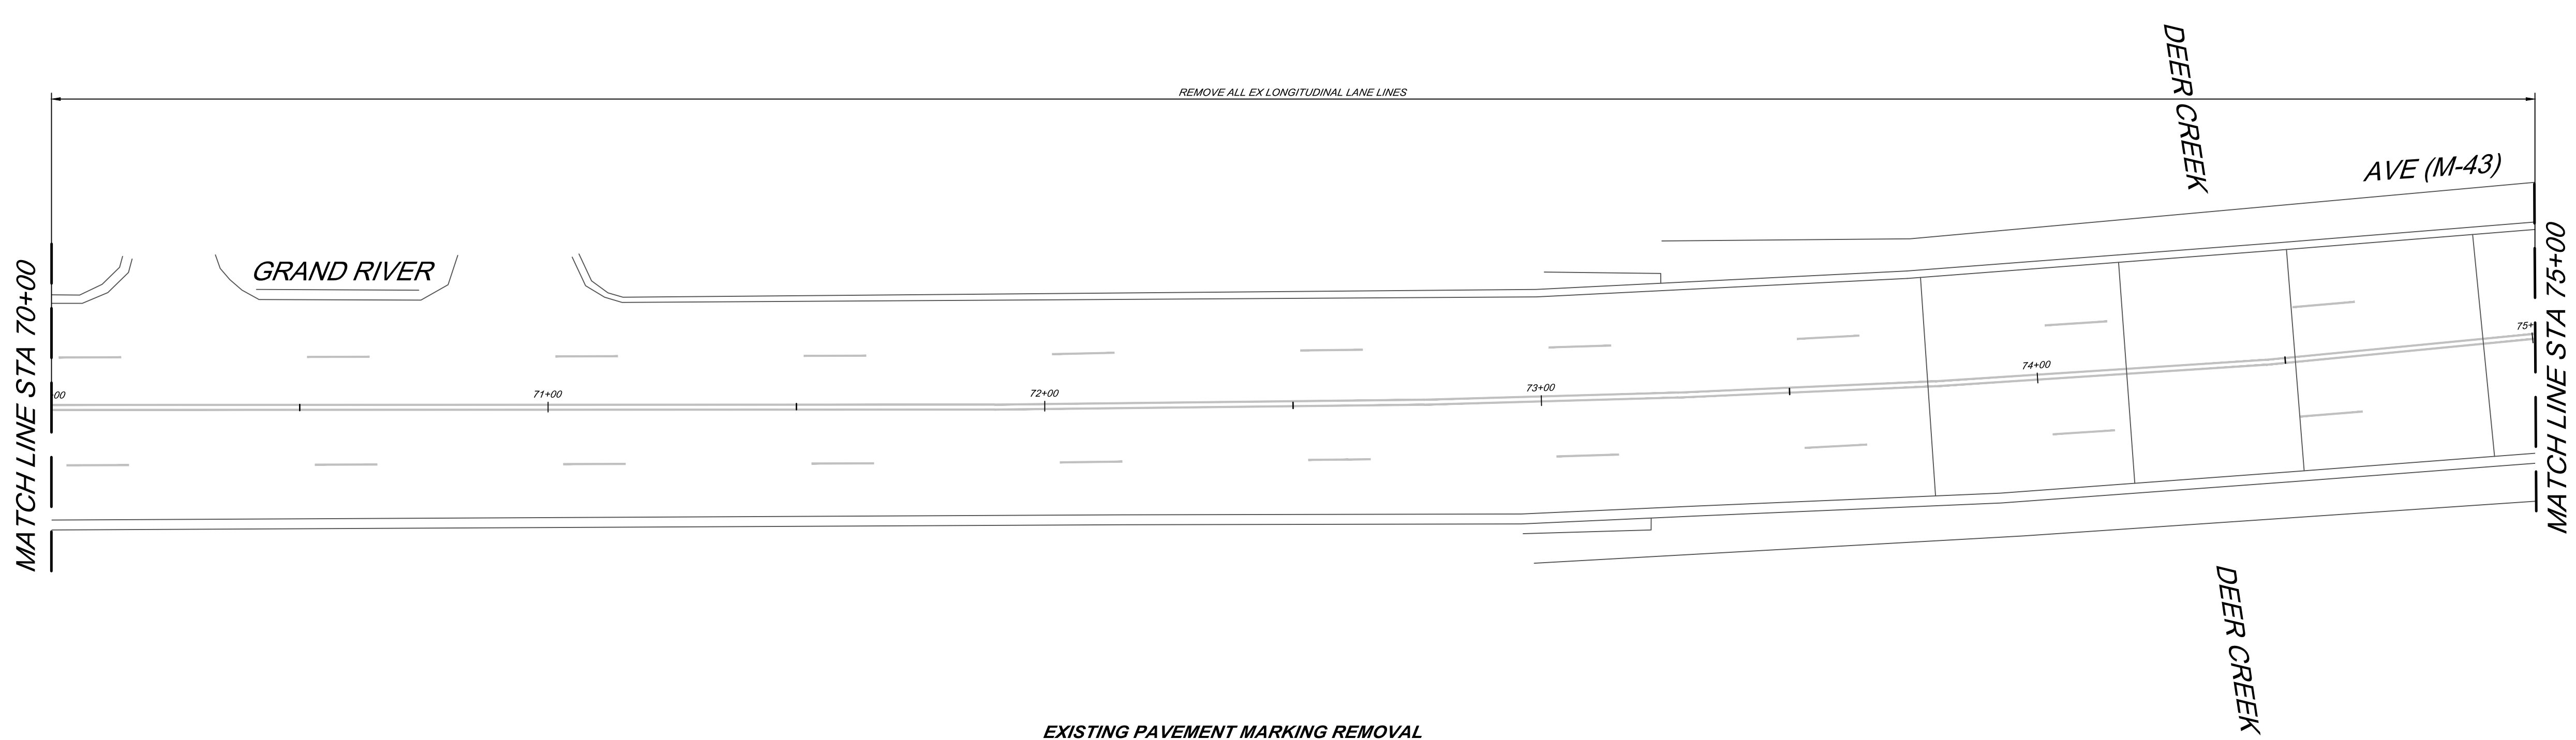


BY	MARK	REVISIONS	DATE
THE WORK REPRESENTED BY THIS DRAWING WAS DESIGNED BY THE ENGINEER FOR THIS SPECIFIC APPLICATION AND SPECIFIC LOCATION DESCRIBED HEREON IN ACCORDANCE WITH THE CONDITIONS PREVALENT AT THE TIME THE DESIGN WAS DONE. THE ENGINEER DOES NOT GUARANTEE AND WILL NOT BE LIABLE FOR ANY OTHER LOCATION, CONDITION, DESIGN OR PURPOSE.			
M-43 PAVEMENT MARKING REVISIONS CITY OF WILLIAMSTON			
PAVEMENT MARKING SHEET GRAND RIVER AVE (M-43) STA 70+00 TO STA 75+00			
		SAGINAW OFFICE: 230 S. Washington Ave. Saginaw, MI 48607 Tel. 989-754-4717 Fax. 989-754-4440 www.SpicerGroup.com	
DE. BY: KIP	CH. BY: NJM	PROJECT NO.	
DR. BY: KIP	APP. BY: MGN	133401SG2022	
STDS.	SHEET 9 OF 20		
DATE MAY, 2023	FILE NO.		
SCALE 1" = 20'			



ACAD FILE: PG RET. F.B. PLOTTING SCALE:

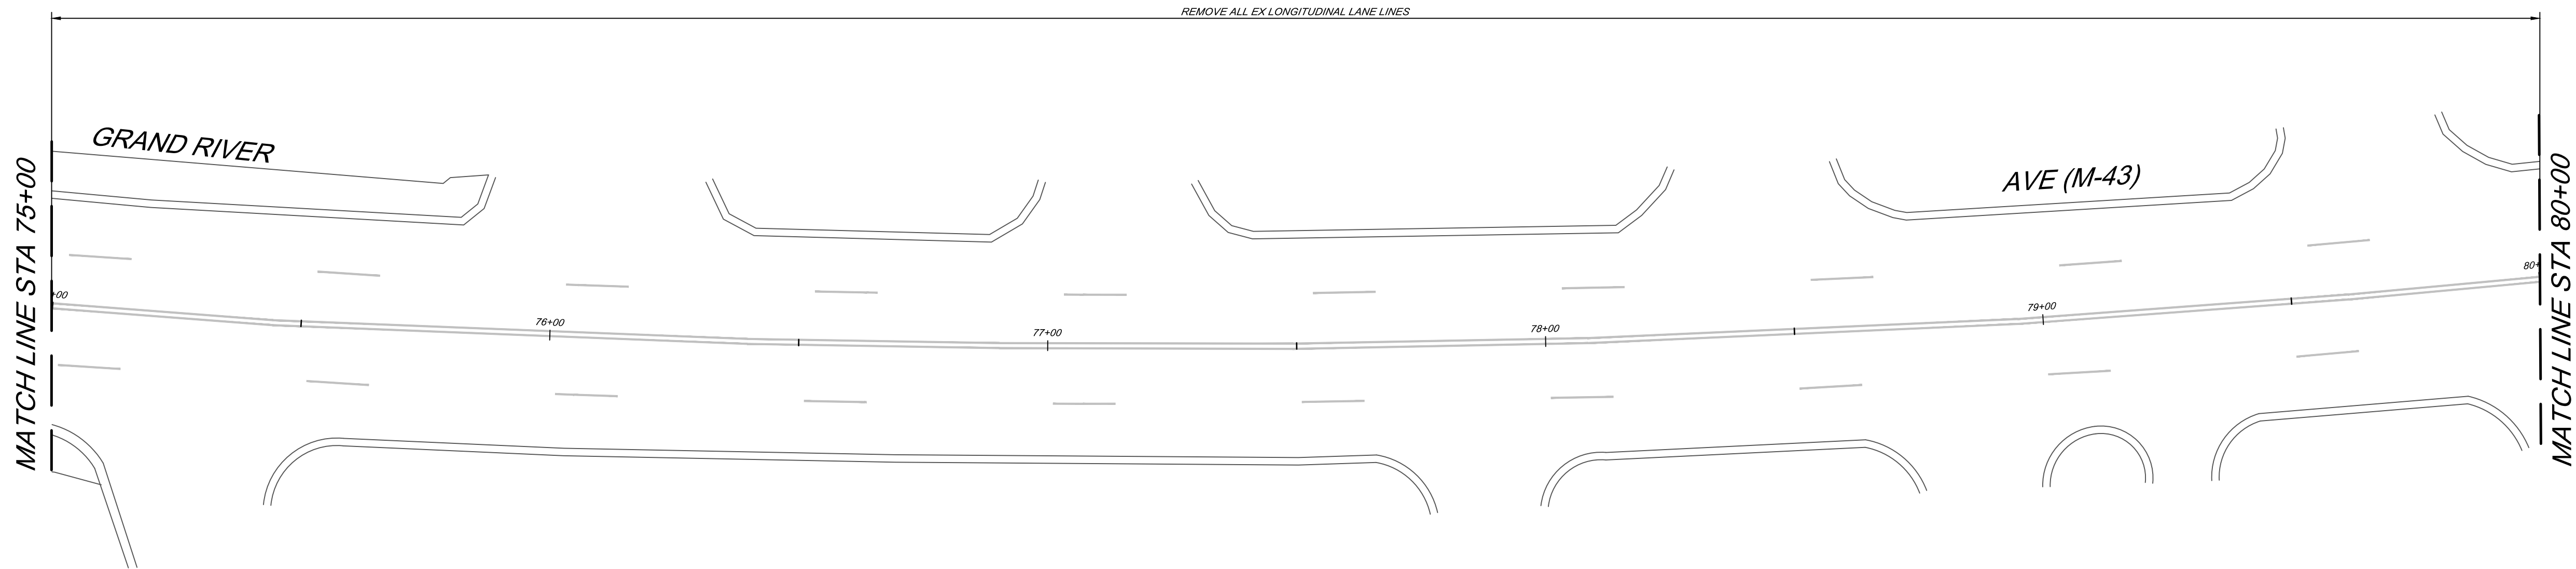





EXISTING PAVEMENT MARKING REMOVAL

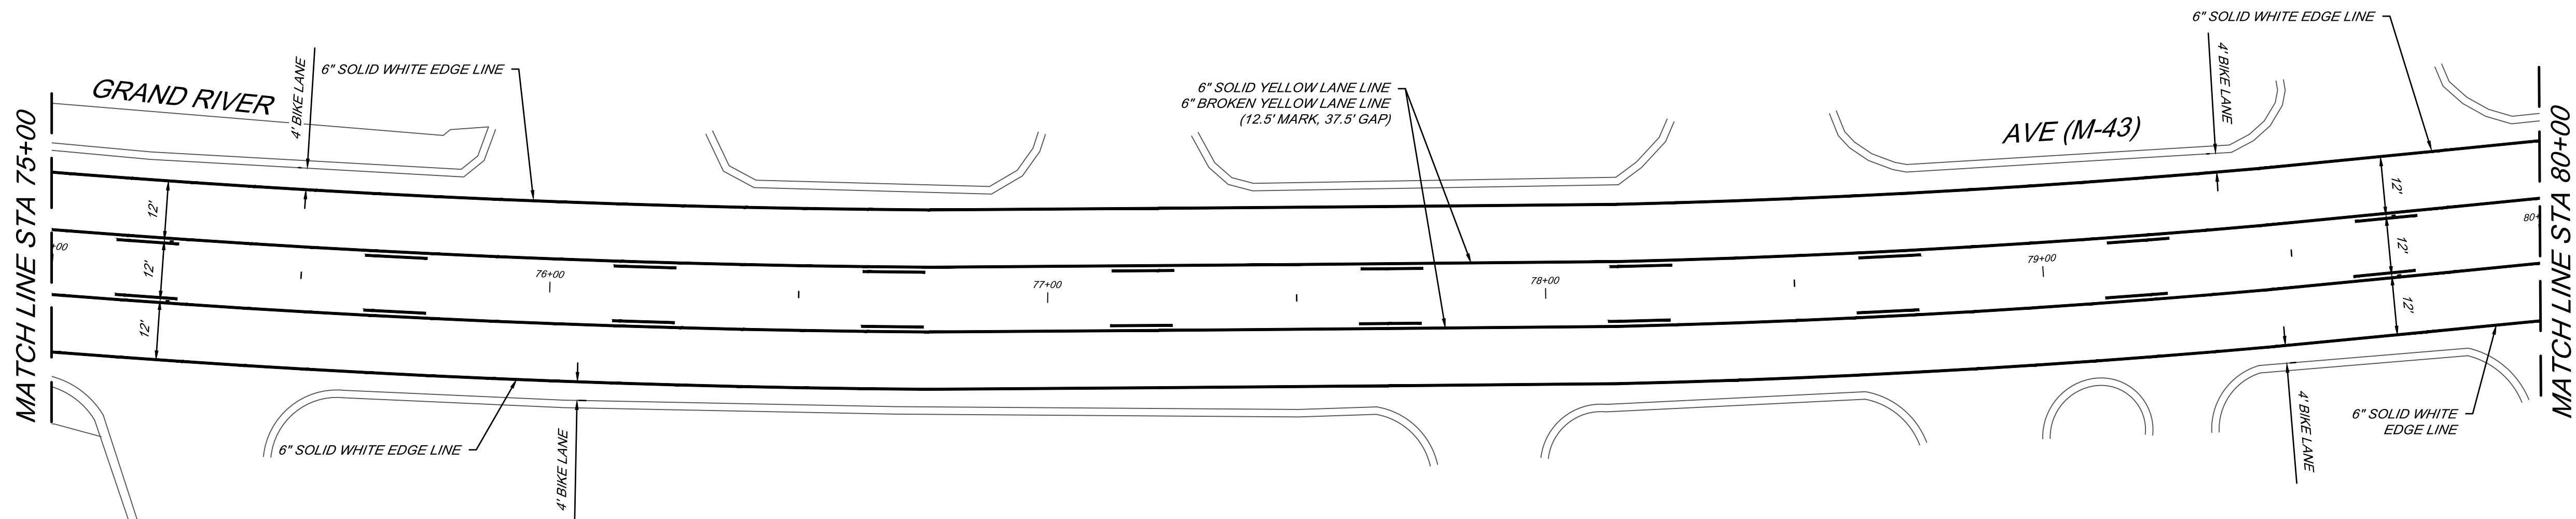

PROPOSED PAVEMENT MARKINGS

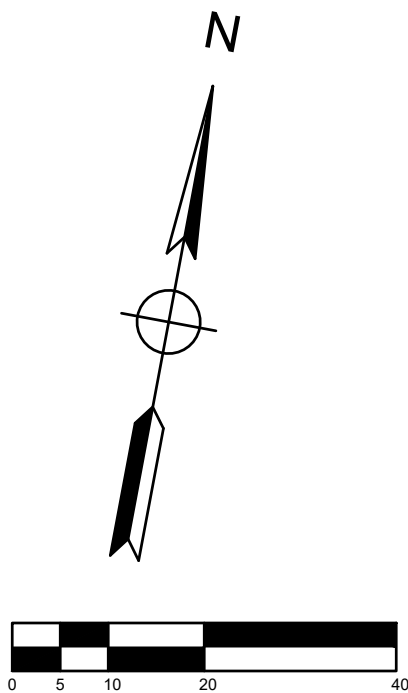
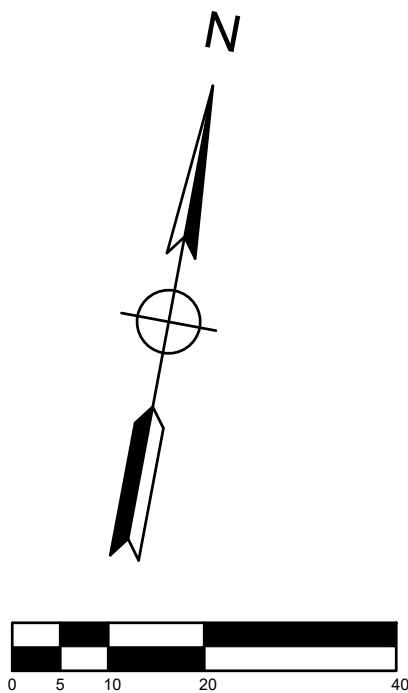


BY	MARK	REVISIONS	DATE
THE WORK REPRESENTED BY THIS DRAWING WAS DESIGNED BY THE ENGINEER FOR THIS SPECIFIC APPLICATION AND SPECIFIC LOCATION DESCRIBED HEREON IN ACCORDANCE WITH THE CONDITIONS PREVALENT AT THE TIME THE DESIGN WAS DONE. THE ENGINEER DOES NOT GUARANTEE AND WILL NOT BE LIABLE FOR ANY OTHER LOCATION, CONDITION, DESIGN OR PURPOSE.			
M-43 PAVEMENT MARKING REVISIONS CITY OF WILLIAMSTON			
PAVEMENT MARKING SHEET GRAND RIVER AVE (M-43) STA 75+00 TO STA 80+00			
		SAGINAW OFFICE: 230 S. Washington Ave. Saginaw, MI 48607 Tel: 989-754-4717 Fax: 989-754-4440 www.SpicerGroup.com	
DE. BY: KIP	CH. BY: NJM	PROJECT NO. 133401SG2022	
DR. BY: KIP	APP. BY: MGN		
STDS.	SHEET 10 OF 20		
DATE MAY, 2023	FILE NO.		
SCALE 1" = 20'			

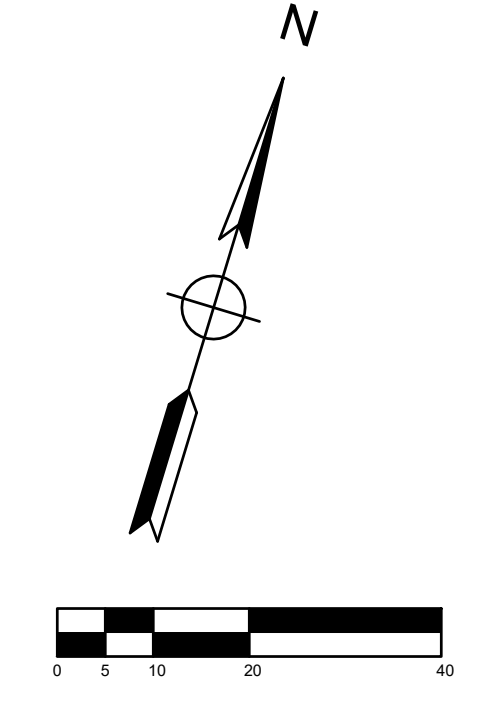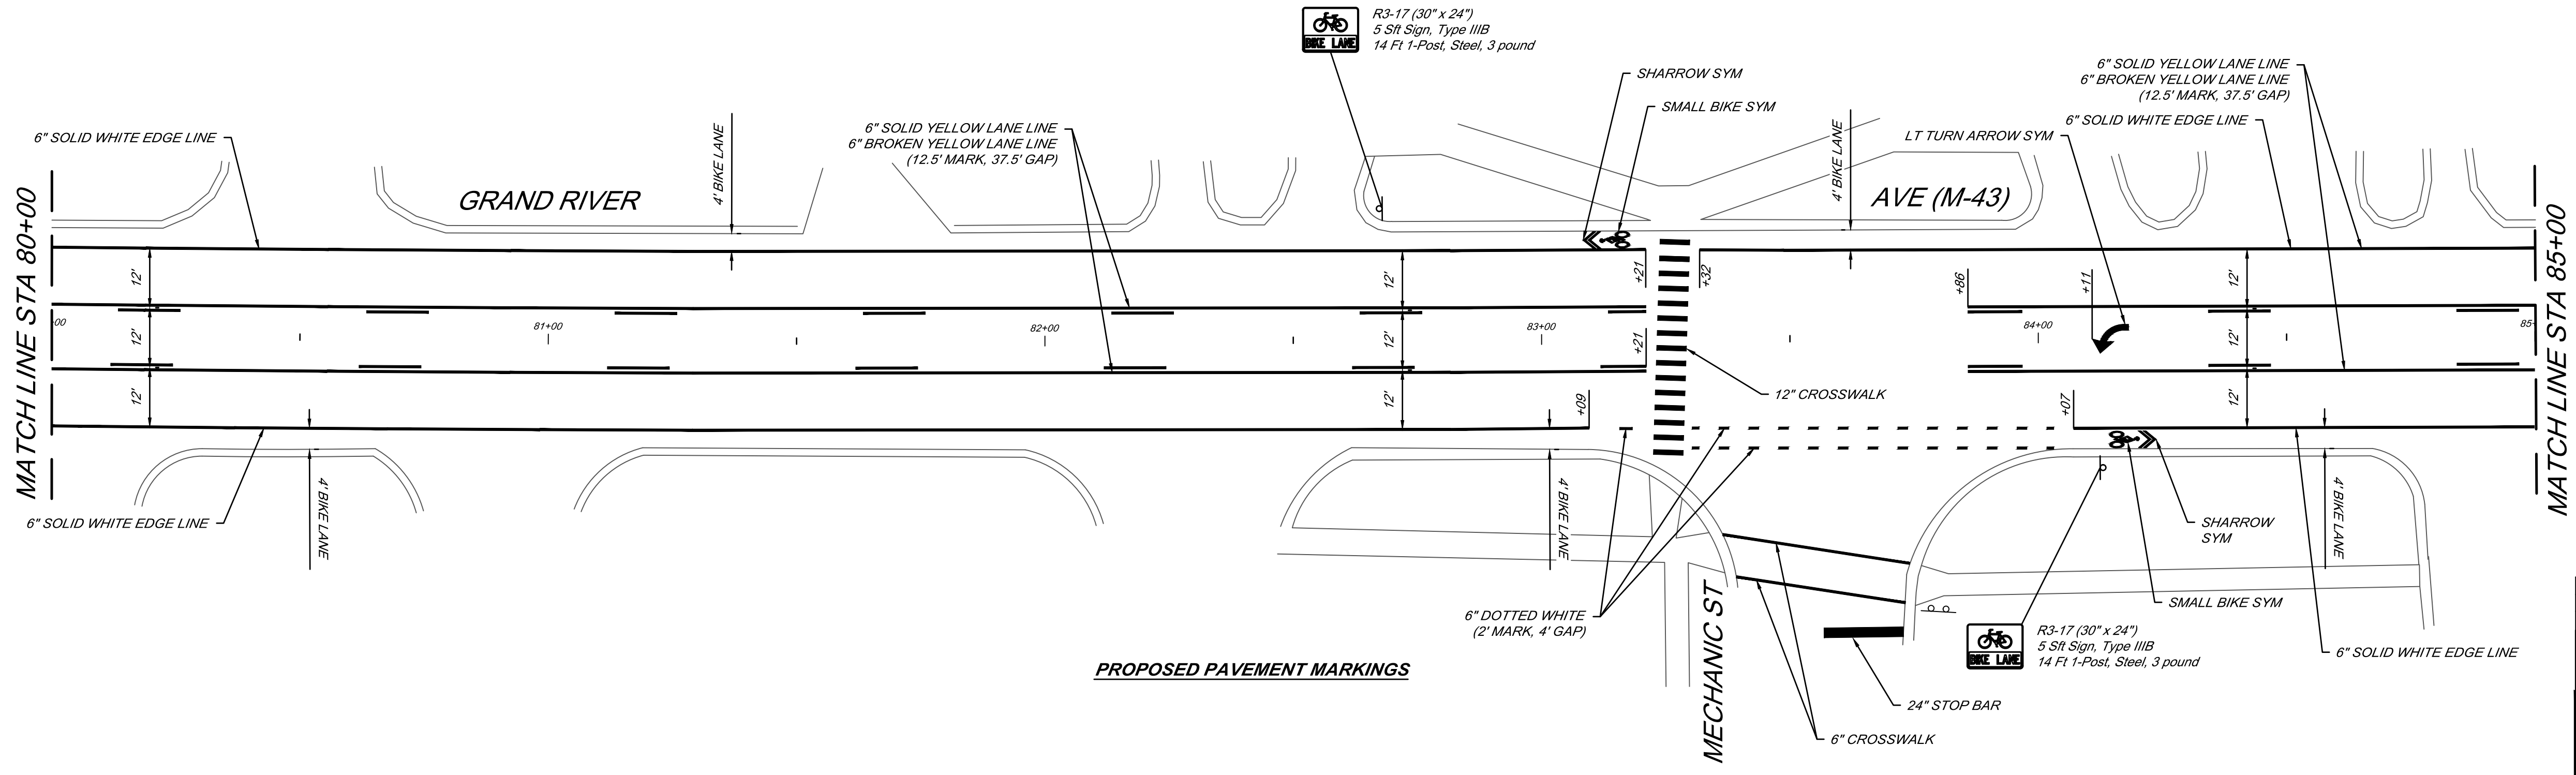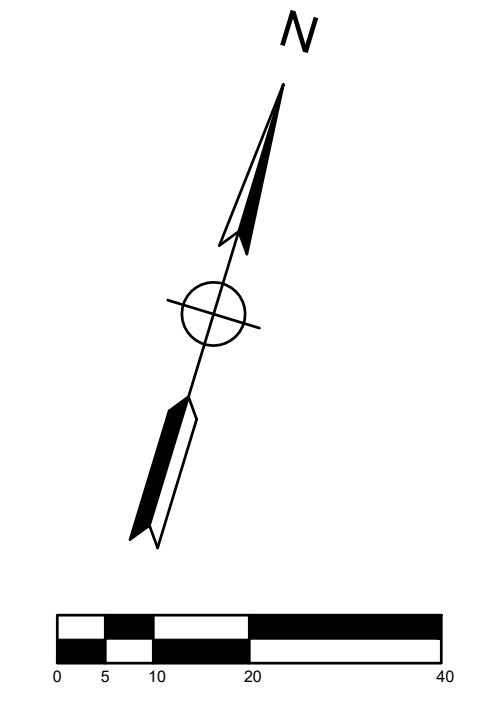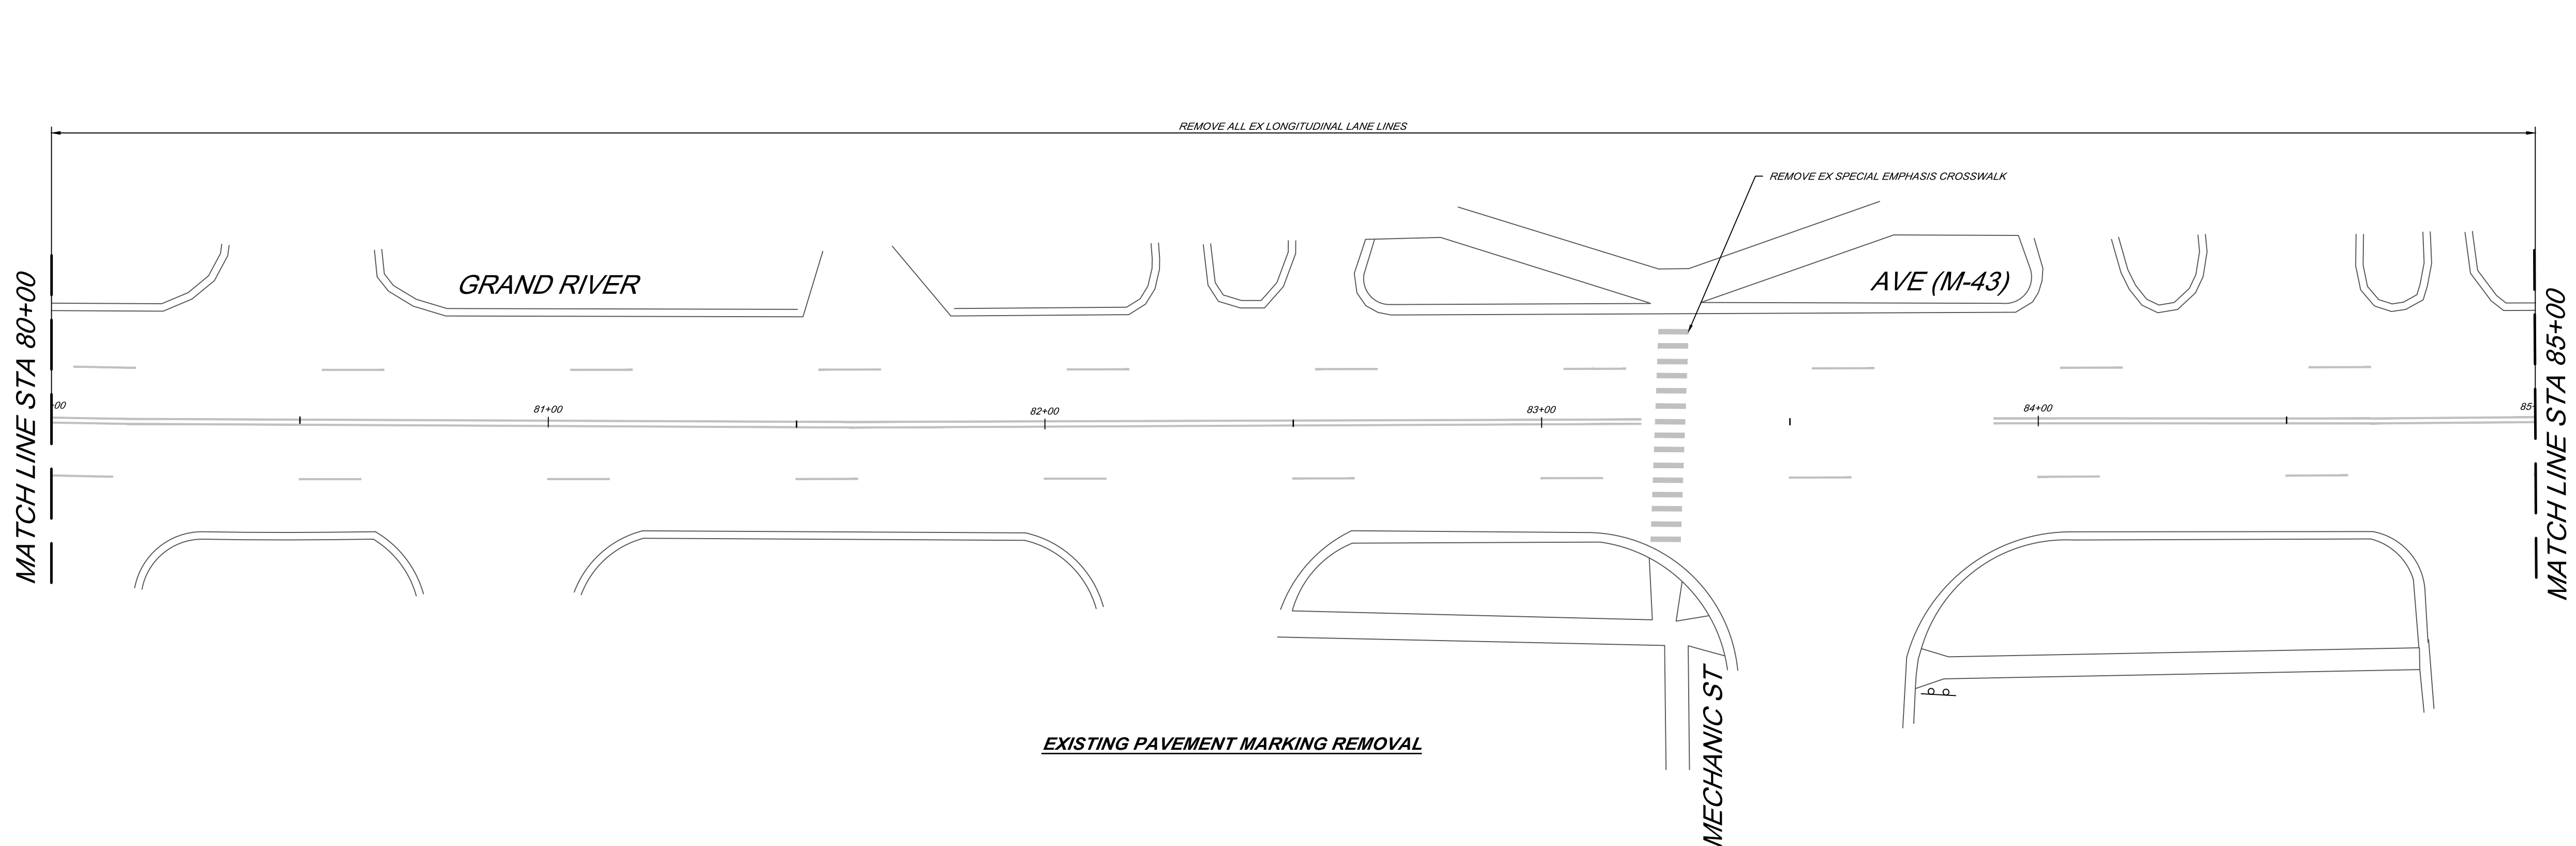


BY	MARK	REVISIONS	DATE
THE WORK REPRESENTED BY THIS DRAWING WAS DESIGNED BY THE ENGINEER FOR THIS SPECIFIC APPLICATION AND SPECIFIC LOCATION DESCRIBED HEREON IN ACCORDANCE WITH THE CONDITIONS PREVALENT AT THE TIME THE DESIGN WAS DONE. THE ENGINEER DOES NOT GUARANTEE AND WILL NOT BE LIABLE FOR ANY OTHER LOCATION, CONDITION, DESIGN OR PURPOSE.			
M-43 PAVEMENT MARKING REVISIONS CITY OF WILLIAMSTON			
PAVEMENT MARKING SHEET GRAND RIVER AVE (M-43) STA 80+00 TO STA 85+00			
		SAGINAW OFFICE: 230 S. Washington Ave. Saginaw, MI 48607 Tel: 989-754-4717 Fax: 989-754-4440 www.SpicerGroup.com	
DE. BY: KIP	CH. BY: NJM	PROJECT NO. 133401SG2022	
DR. BY: KIP	APP. BY: MGN		
STDs:	SHEET 11 OF 20		
DATE	MAY, 2023	FILE NO.	
SCALE	1" = 20'		



PLOTTING SCALE: PG RET. F.B. ACAD FILE:

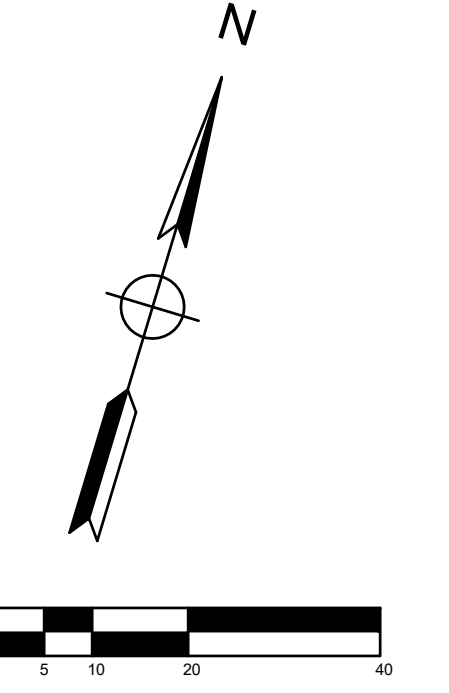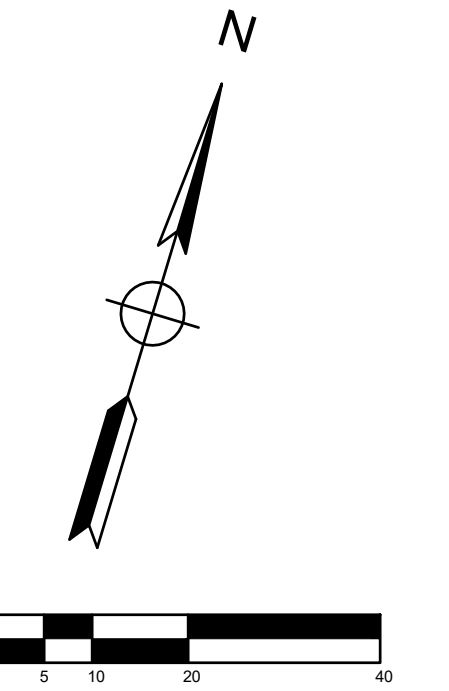

BY	MARK	REVISIONS	DATE
<p>THE WORK REPRESENTED BY THIS DRAWING WAS DESIGNED BY THE ENGINEER FOR THIS SPECIFIC LOCATION AND SPECIFIC LOCATION DESCRIBED HEREIN IN ACCORDANCE WITH THE CONDITIONS PREVALENT AT THE TIME THE DESIGN WAS DONE. THE ENGINEER DOES NOT GUARANTEE AND WILL NOT BE LIABLE FOR ANY OTHER LOCATION, CONDITION, DESIGN OR PURPOSE.</p>			
<p><i>M-43 PAVEMENT MARKING REVISIONS CITY OF WILLIAMSTON</i></p>			
<p><i>PAVEMENT MARKING SHEET GRAND RIVER AVE (M-43) STA 85+00 TO STA 90+00</i></p>			
		<p>SAGINAW OFFICE: 230 S. Washington Ave. Saginaw, MI 48607 Tel. 989-754-4717 Fax 989-754-4440 www.SpicerGroup.com</p>	
<p>DE BY: KIP</p> <p>DR BY: KIP</p>		<p>APP BY: N/M</p> <p>CHK BY: MGN</p>	
<p>STDS.</p> <p>DATE SCALE MAY, 2023 1" = 20'</p>		<p>SHEET 12 OF 20</p> <p>FILE NO.</p>	
		<p>PROJECT NO. 133401SG2022</p>	

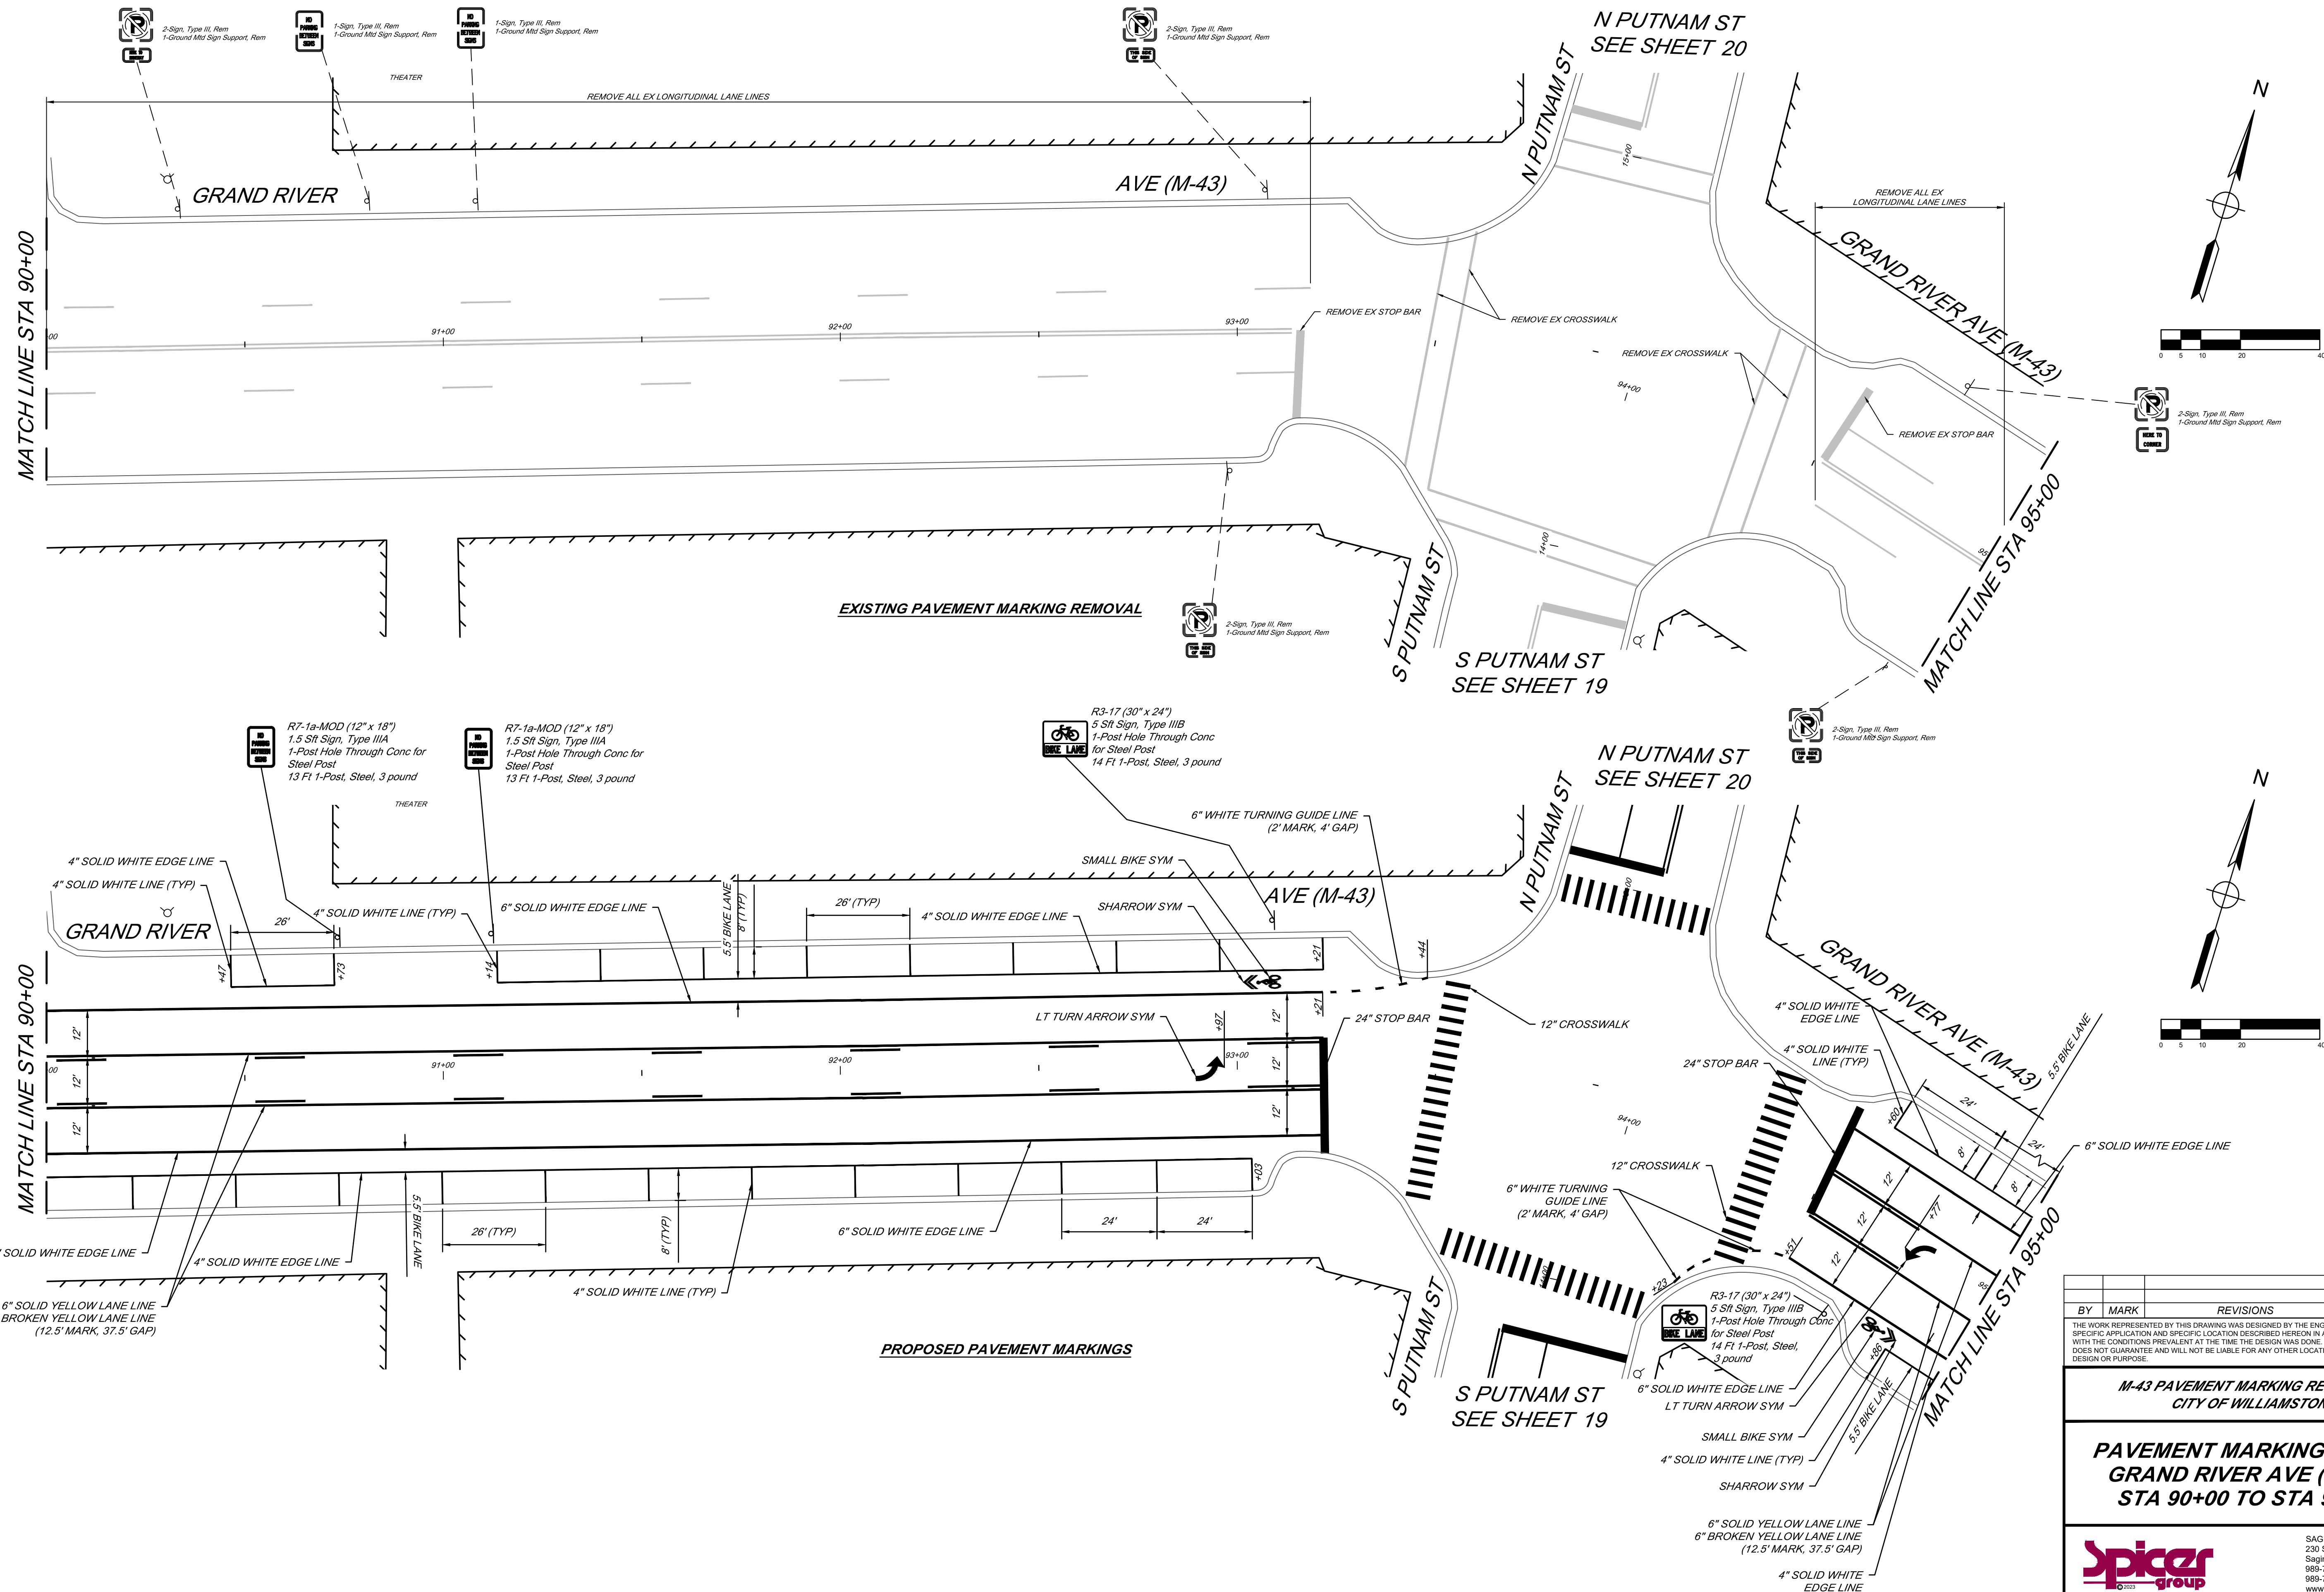

BY	MARK	REVISIONS	DATE
THE WORK REPRESENTED BY THIS DRAWING WAS DESIGNED BY THE ENGINEER FOR THIS SPECIFIC APPLICATION AND SPECIFIC LOCATION DESCRIBED HEREON IN ACCORDANCE WITH THE CONDITIONS PREVALENT AT THE TIME THE DESIGN WAS DONE. THE ENGINEER DOES NOT GUARANTEE AND WILL NOT BE LIABLE FOR ANY OTHER LOCATION, CONDITION, DESIGN OR PURPOSE.			
M-43 PAVEMENT MARKING REVISIONS CITY OF WILLIAMSTON			
PAVEMENT MARKING SHEET GRAND RIVER AVE (M-43) STA 90+00 TO STA 95+00			
		SAGINAW OFFICE: 230 S. Washington Ave. Saginaw, MI 48607 Tel: 989-754-4717 Fax: 989-754-4440 www.SpicerGroup.com	
DE. BY: KIP	CH. BY: NJM	PROJECT NO. 133401SG2022	
DR. BY: KIP	APP. BY: MGN		
STDs.	SHEET 13 OF 20		
DATE	MAY, 2023	FILE NO.	
SCALE	1" = 20'		

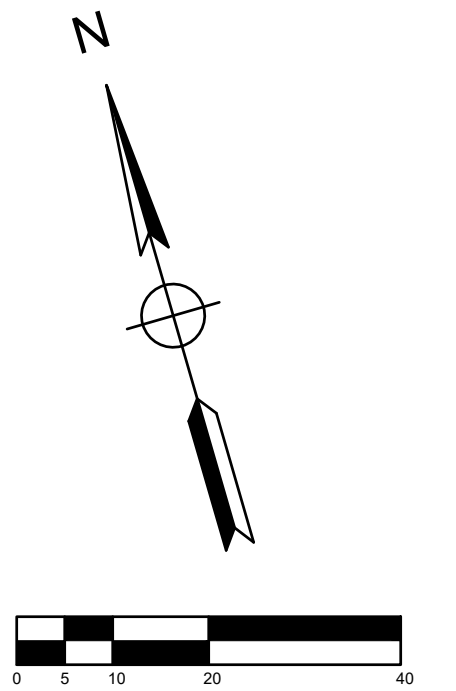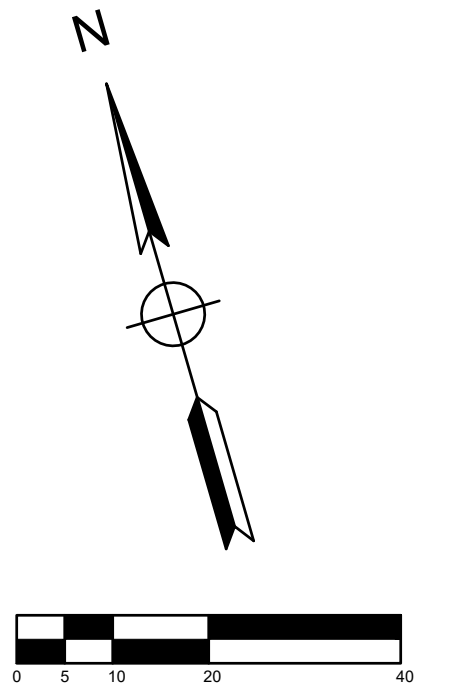

***M-43 PAVEMENT MARKING REVISIONS
CITY OF WILLIAMSTON***

PAVEMENT MARKING SHEET
GRAND RIVER AVE (M-43)
STA 95+00 TO STA 100+00







AGINAW OFFICE
 10 S. Washington Ave.
 Aginaw, MI 48607 Tel.
 989-754-4717 Fax.
 989-754-4440
www.SpicerGroup.com

E. BY: KIP	CH. BY: NJM	PROJECT NO. 133401SG2022
R. BY: KIP	APP. BY: MGN	



TDS.		SHEET 14 OF 20
DATE SCALE	MAY, 2023 1" = 20'	FILE NO.

ACAD FILE: PG RET. F.B. PLOTING SCALE:

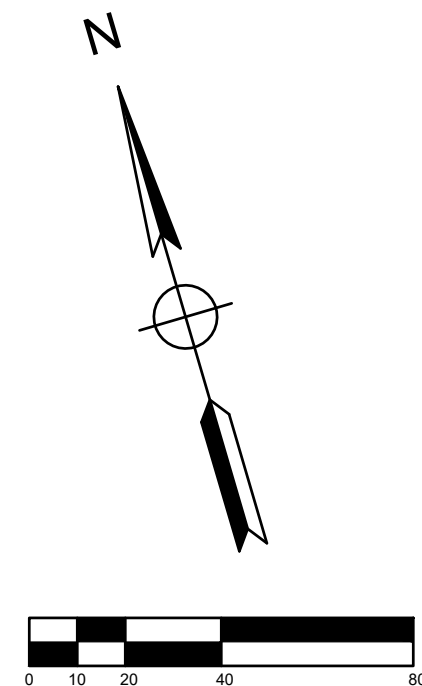
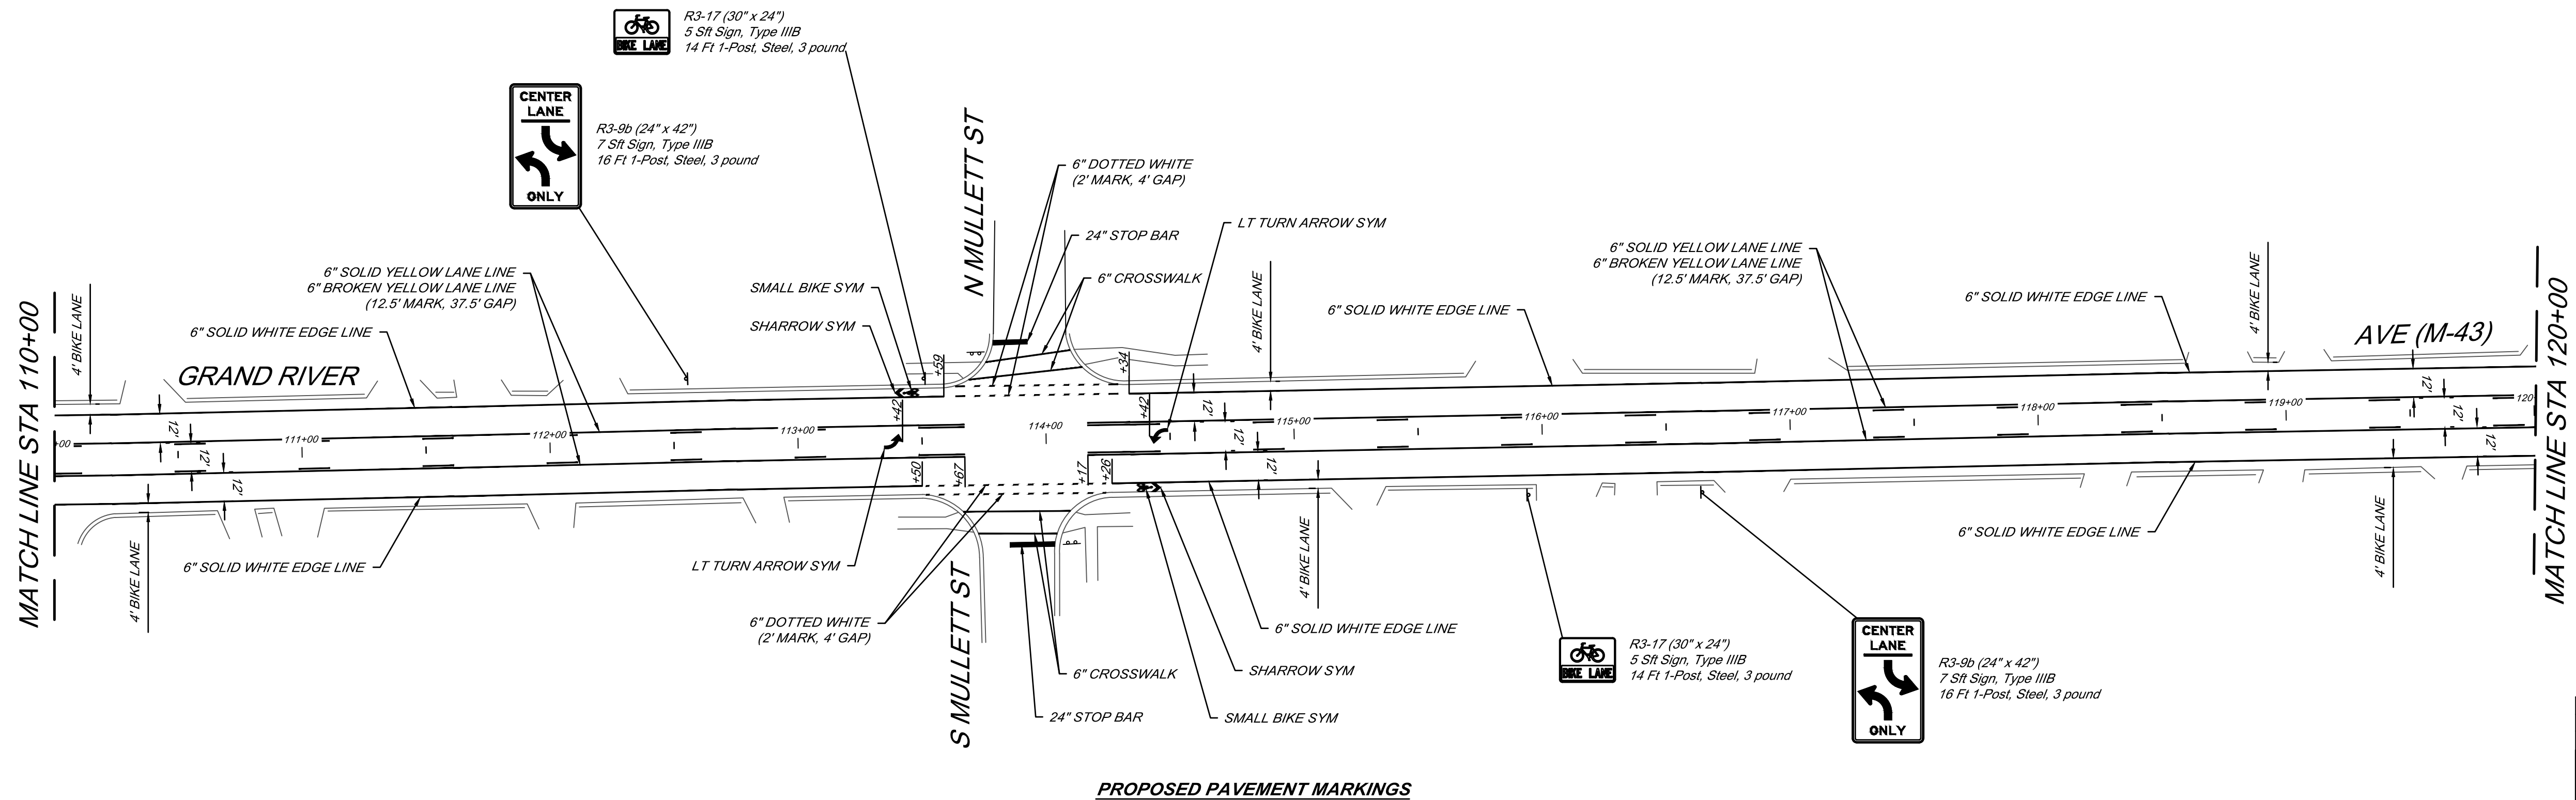
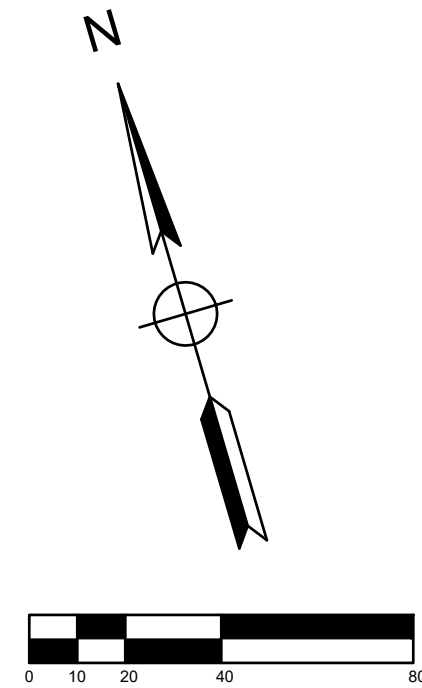
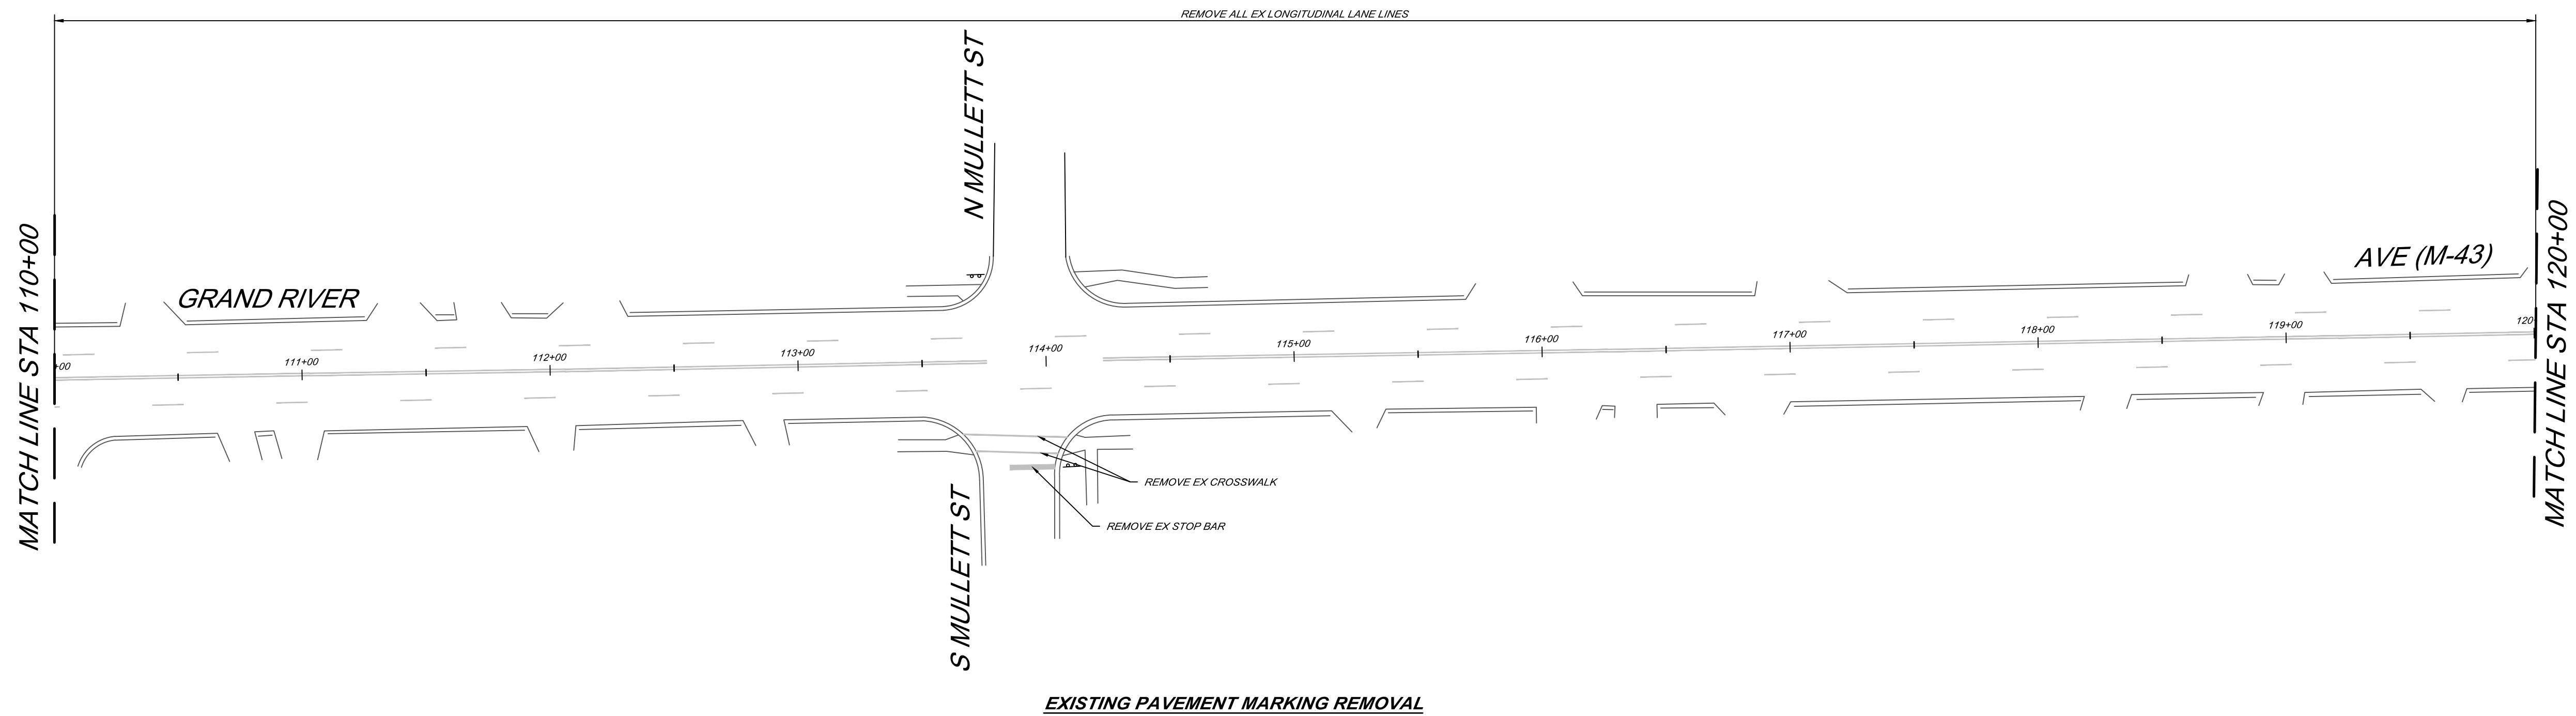


BY	MARK	REVISIONS	DATE
THE WORK REPRESENTED BY THIS DRAWING WAS DESIGNED BY THE ENGINEER FOR THIS SPECIFIC APPLICATION AND SPECIFIC LOCATION DESCRIBED HEREON IN ACCORDANCE WITH THE CONDITIONS PREVALENT AT THE TIME THE DESIGN WAS DONE. THE ENGINEER DOES NOT GUARANTEE AND WILL NOT BE LIABLE FOR ANY OTHER LOCATION, CONDITION, DESIGN OR PURPOSE.			
M-43 PAVEMENT MARKING REVISIONS CITY OF WILLIAMSTON			
PAVEMENT MARKING SHEET GRAND RIVER AVE (M-43) STA 110+00 TO STA 120+00			
		SAGINAW OFFICE: 230 S. Washington Ave. Saginaw, MI 48601 Tel. 989-754-4717 Fax. 989-754-4440 www.SpicerGroup.com	
DE. BY: KIP	CH. BY: NJM	PROJECT NO. 133401SG2022	
DR. BY: KIP	APP. BY: MGN		
STDs.	SHEET 16 OF 20		
DATE MAY, 2023	FILE NO.		
SCALE 1" = 40'			





ACAD FILE: PG RET. F.B. PLOTTING SCALE:

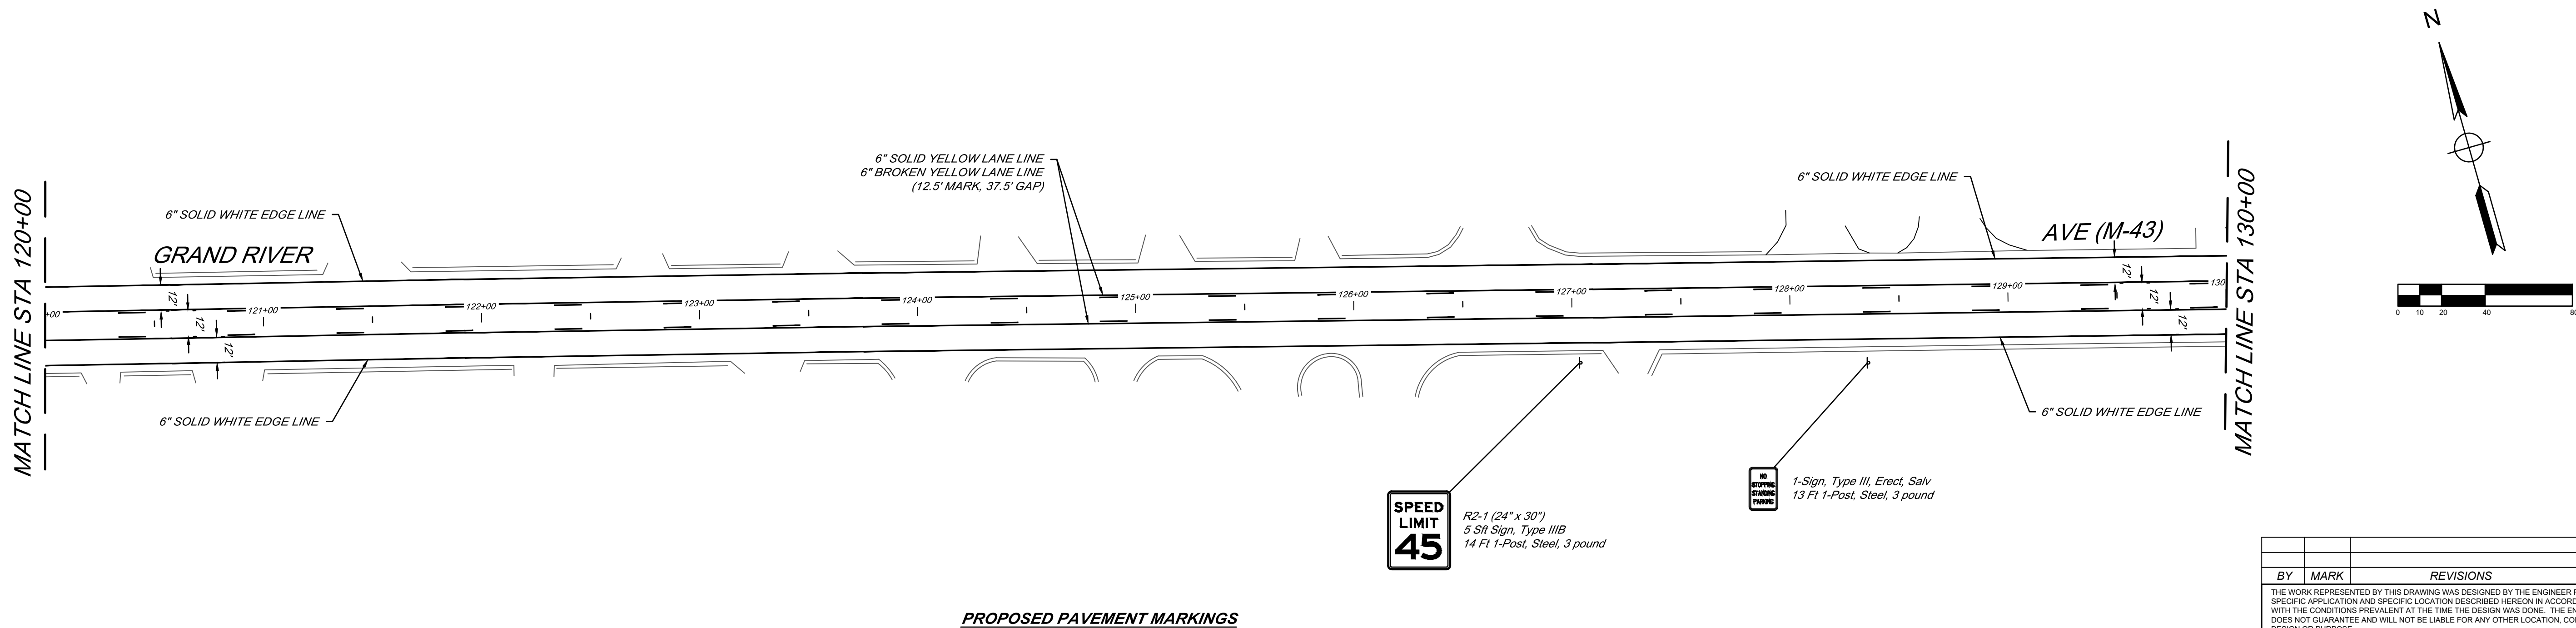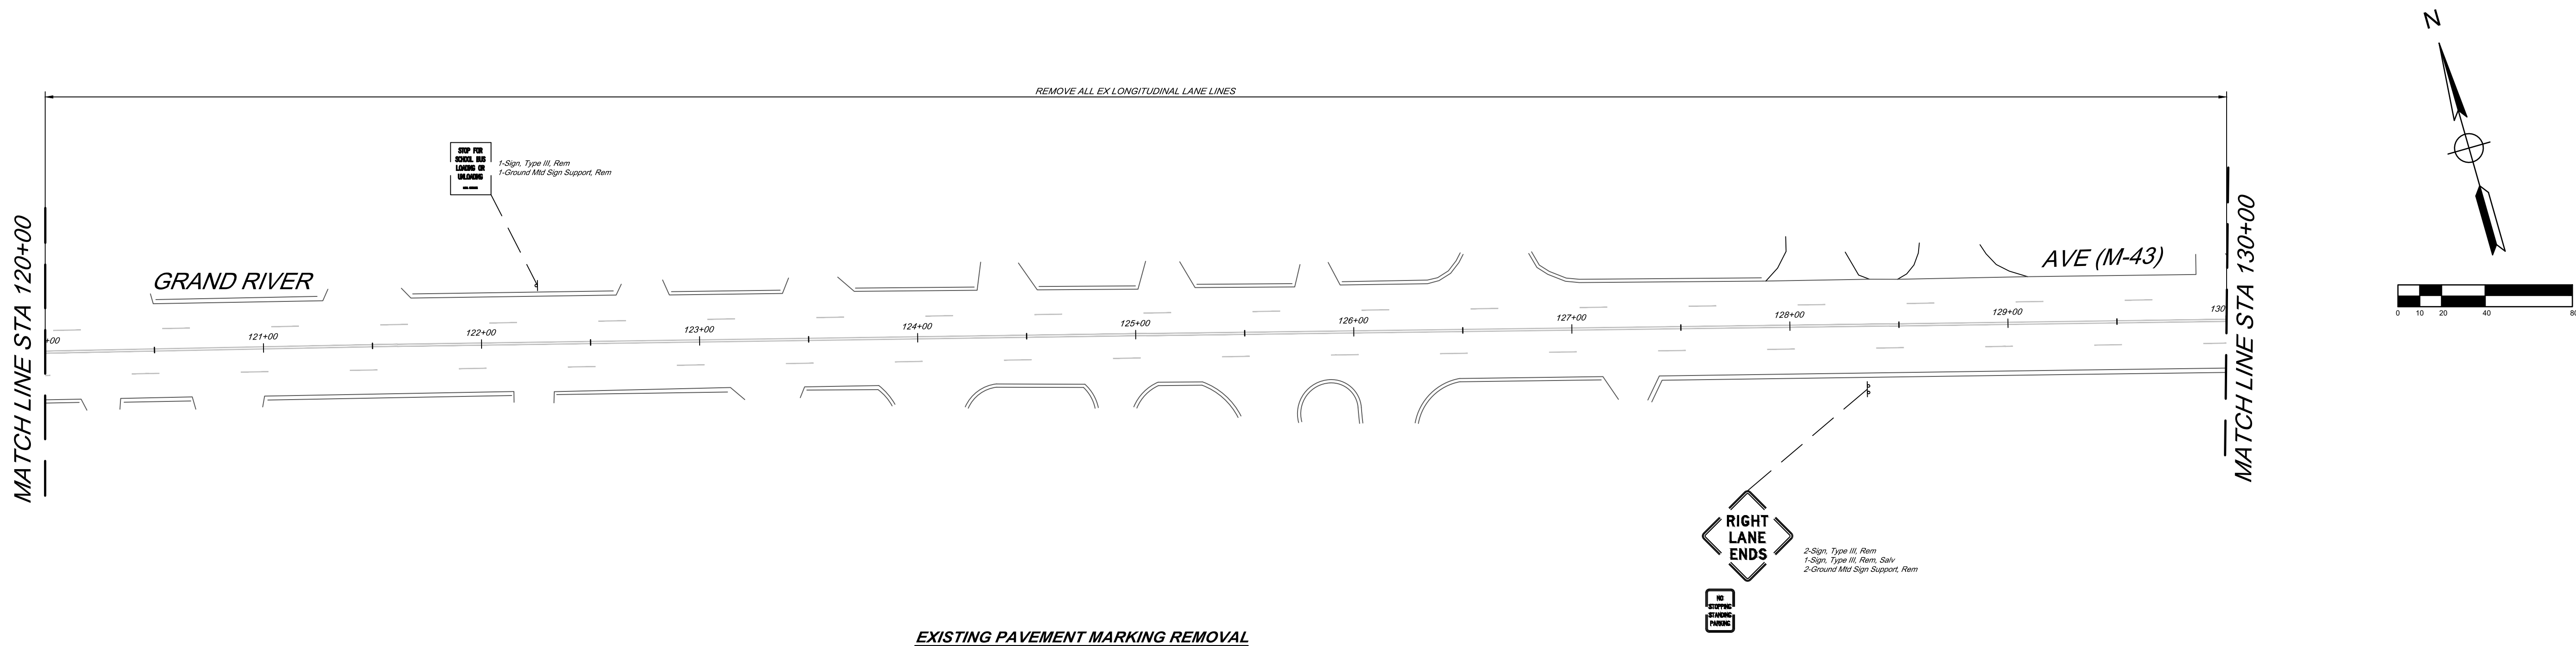

BY	MARK	REVISIONS	DATE
THE WORK REPRESENTED BY THIS DRAWING WAS DESIGNED BY THE ENGINEER FOR THIS SPECIFIC APPLICATION AND SPECIFIC LOCATION DESCRIBED HEREON IN ACCORDANCE WITH THE CONDITIONS PREVALENT AT THE TIME THE DESIGN WAS DONE. THE ENGINEER DOES NOT GUARANTEE AND WILL NOT BE LIABLE FOR ANY OTHER LOCATION, CONDITION, DESIGN OR PURPOSE.			
M-43 PAVEMENT MARKING REVISIONS CITY OF WILLIAMSTON			
PAVEMENT MARKING SHEET GRAND RIVER AVE (M-43) STA 120+00 TO STA 130+00			
SAGINAW OFFICE: 230 S. Washington Ave. Saginaw, MI 48607 Tel: 989-754-4717 Fax: 989-754-4440 www.SpicerGroup.com		PROJECT NO. 133401SG2022	
DE. BY: KIP	CH. BY: NJM	SHEET 17 OF 20	
DR. BY: KIP	APP. BY: MGN		
DATE	MAY, 2023	FILE NO.	
SCALE	1" = 40'		

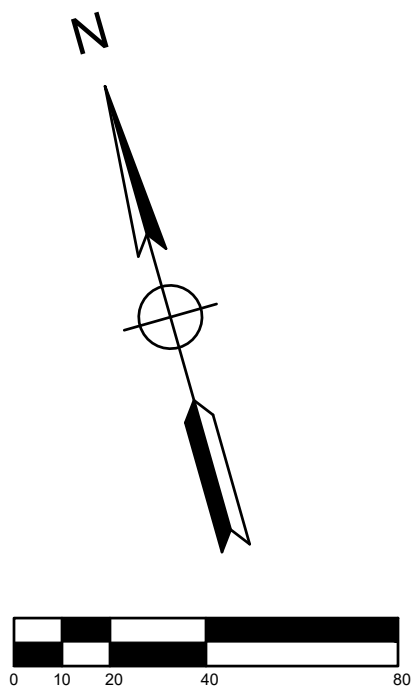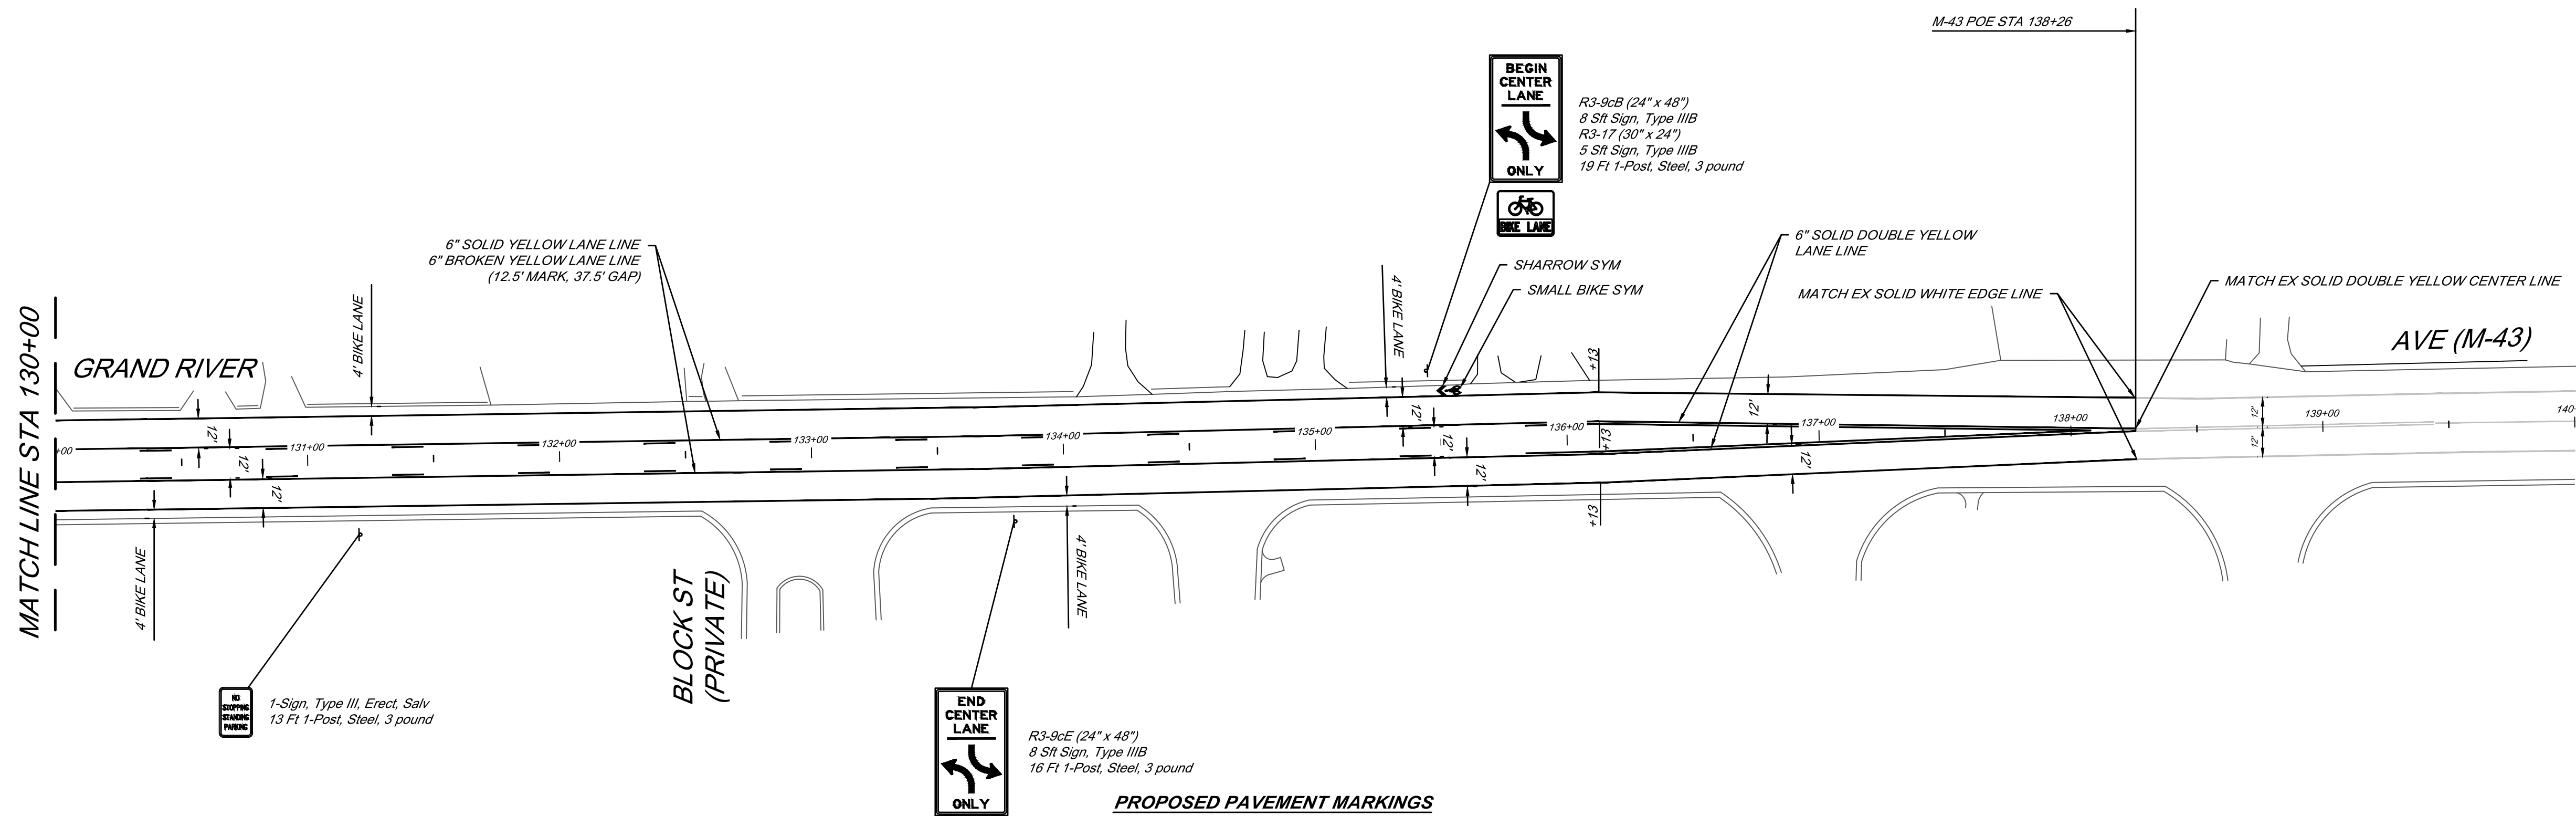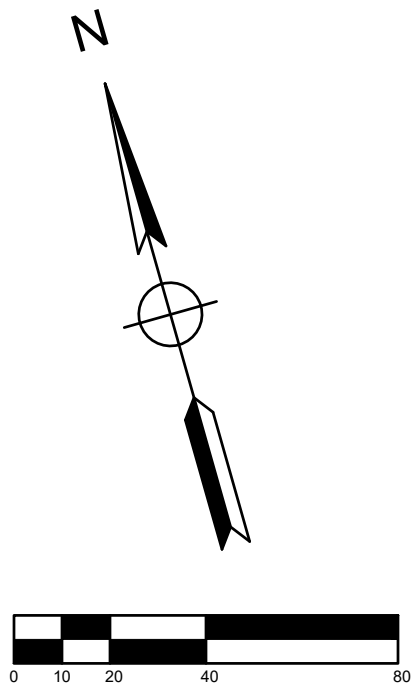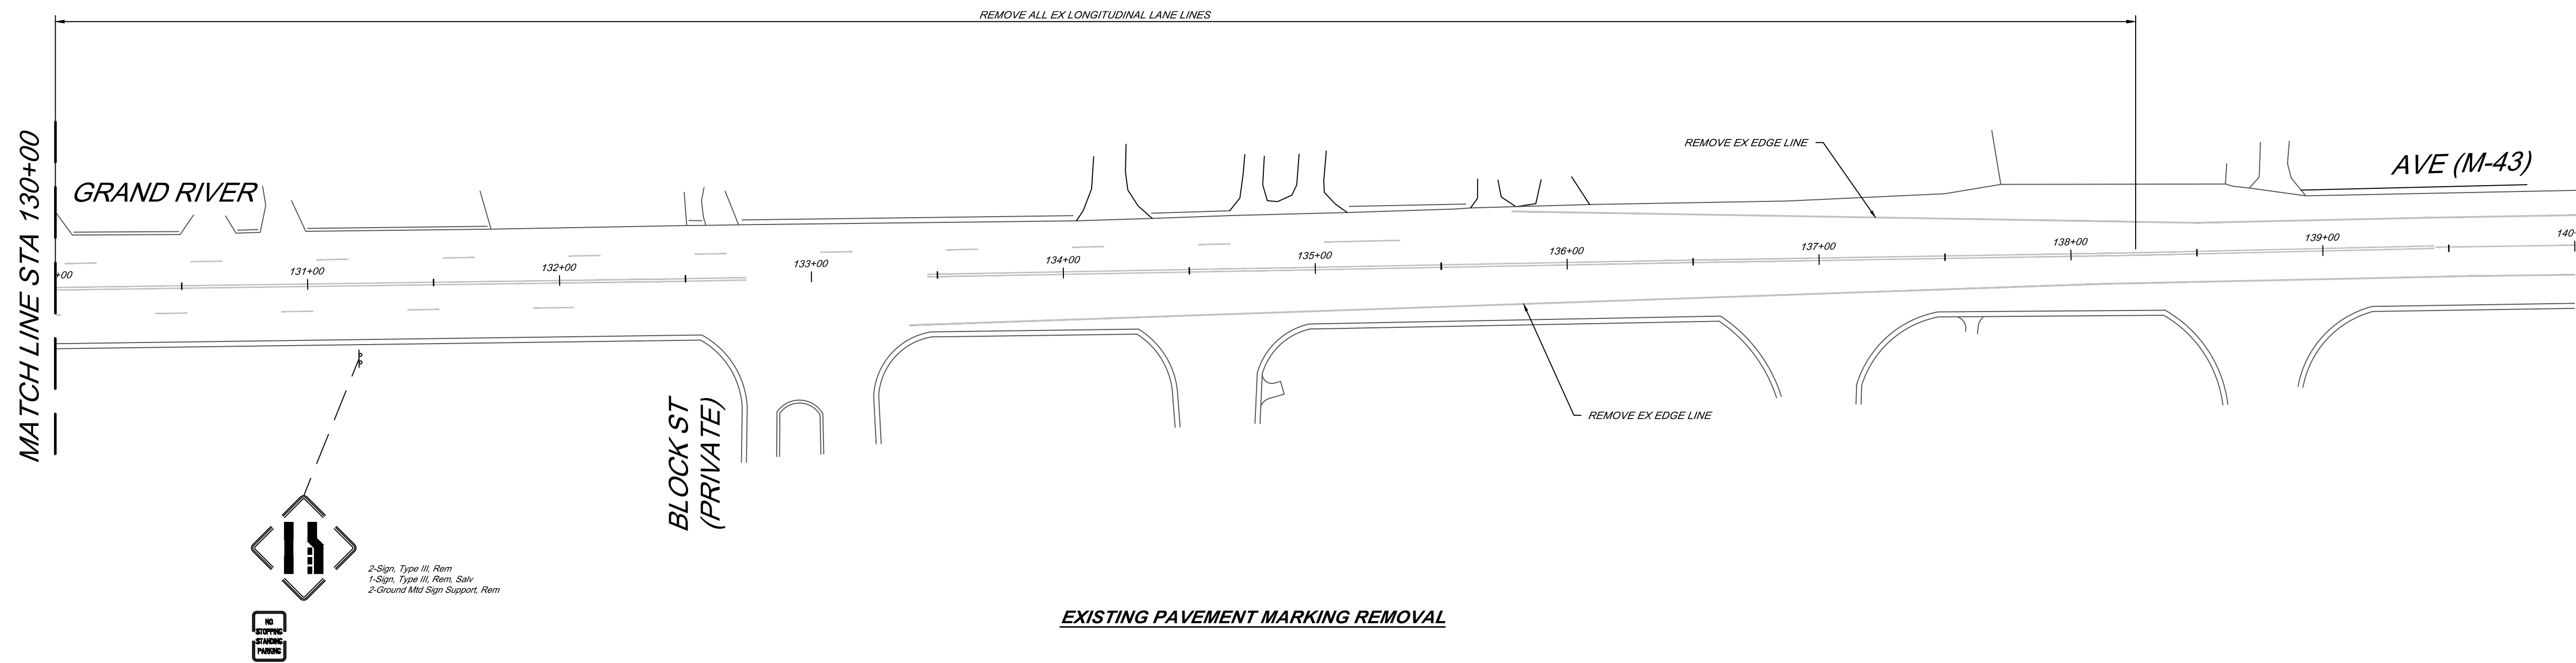

BY	MARK	REVISIONS	DATE
THE WORK REPRESENTED BY THIS DRAWING WAS DESIGNED BY THE ENGINEER FOR THIS SPECIFIC APPLICATION AND SPECIFIC LOCATION DESCRIBED HEREON IN ACCORDANCE WITH THE CONDITIONS PREVALENT AT THE TIME THE DESIGN WAS DONE. THE ENGINEER DOES NOT GUARANTEE AND WILL NOT BE LIABLE FOR ANY OTHER LOCATION, CONDITION, DESIGN OR PURPOSE.			
M-43 PAVEMENT MARKING REVISIONS CITY OF WILLIAMSTON			
PAVEMENT MARKING SHEET GRAND RIVER AVE (M-43) STA 130+00 TO STA 138+26 (POE)			
		SAGINAW OFFICE: 230 S. Washington Ave. Saginaw, MI 48607 Tel: 989-754-4717 Fax: 989-754-4440 www.SpicerGroup.com	
DE. BY: KIP	CH. BY: NJM	PROJECT NO. 133401SG2022	
DR. BY: KIP	APP. BY: MGN		
STDs.	SHEET 18 OF 20		
DATE MAY, 2023	FILE NO.		
SCALE 1" = 40'			

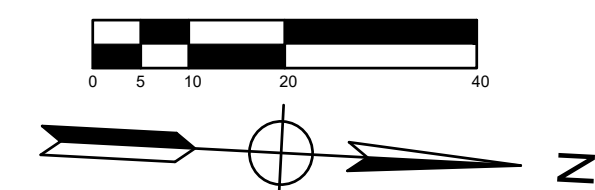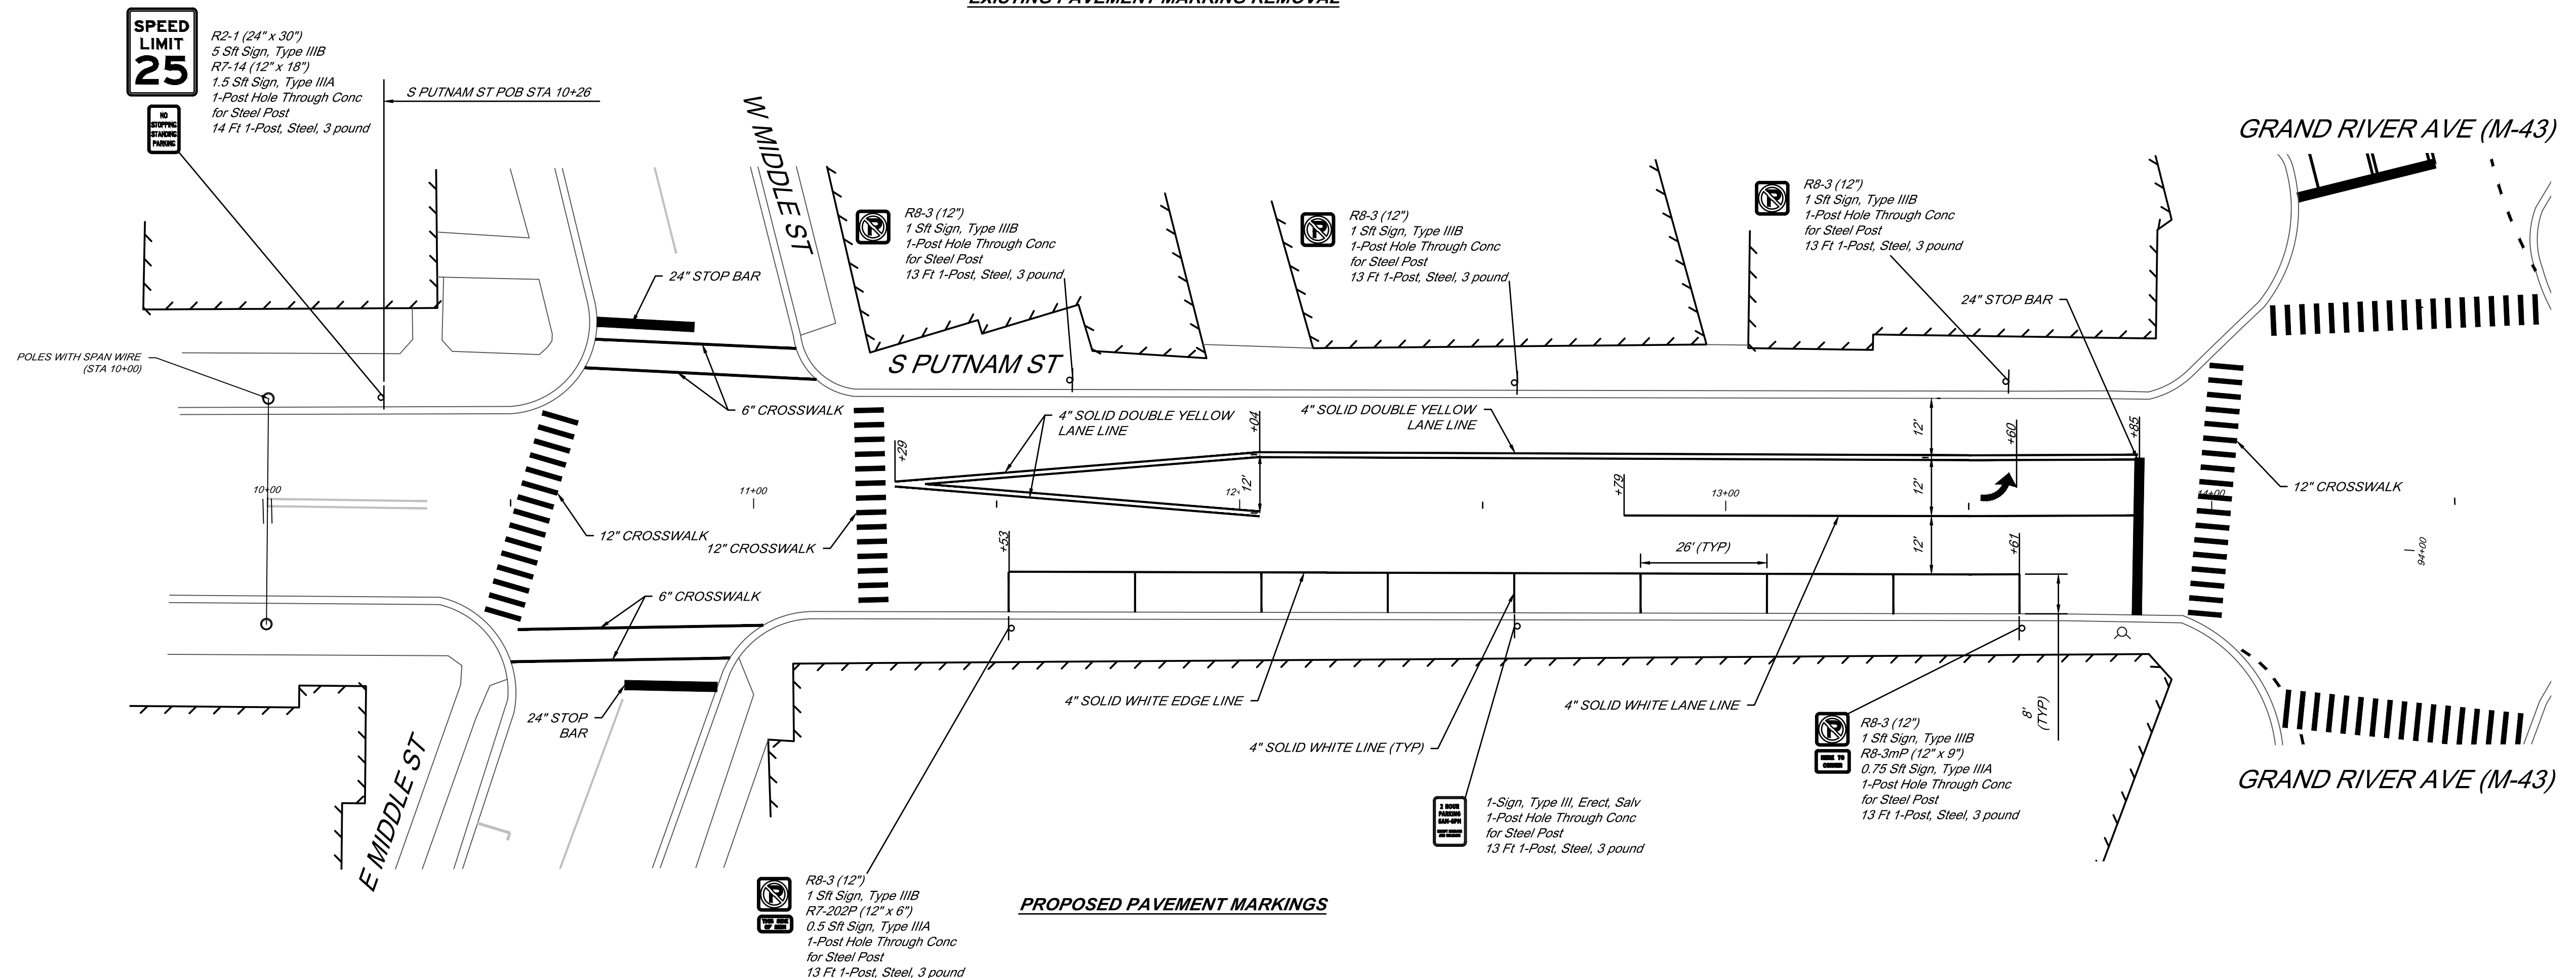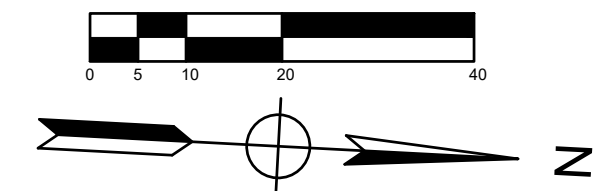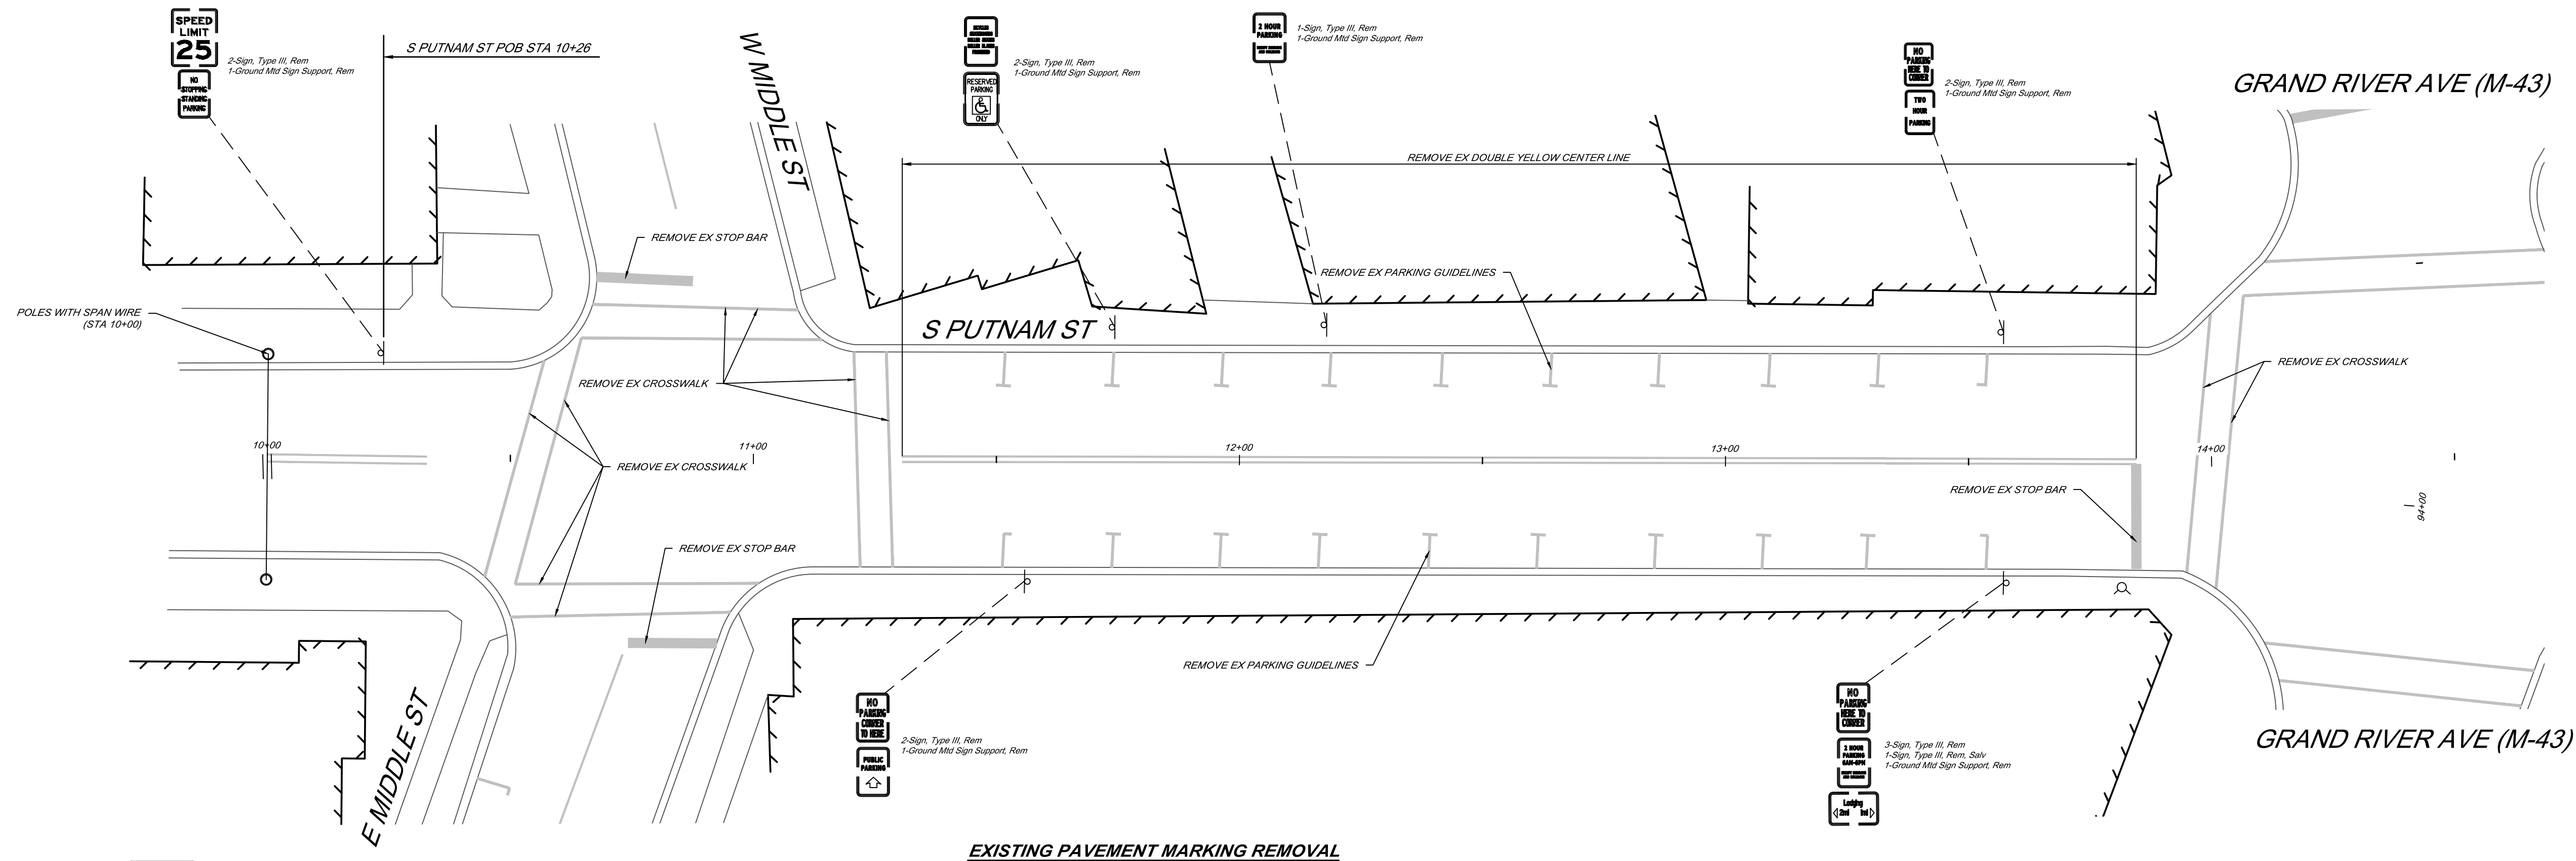

SPEED LIMIT 25
R2-1 (24" x 30")
5 5th Sign, Type III/B
14 Ft 1-Post, Steel, 3 pound

SPEED LIMIT 25
1-Sign, Type III, Rem
1-Ground Mtd Sign Support, Rem

*REPLACE EXISTING SIGN 240'
NORTH OF LLOYD ST ON THE
WEST SIDE OF S PUTNAM RD


SPEED LIMIT 35
R2-1 (24" x 30")**
5 5th Sign, Type III/B
14 Ft 1-Post, Steel, 3 pound

SPEED LIMIT 35
1-Sign, Type III, Rem
1-Ground Mtd Sign Support, Rem

**REPLACE EXISTING SIGN AT
INDUSTRIAL PARK DRIVE ON THE
WEST SIDE OF S PUTNAM RD

BY		MARK		REVISIONS	
				DATE	
THE WORK REPRESENTED BY THIS DRAWING WAS DESIGNED BY THE ENGINEER FOR THIS SPECIFIC APPLICATION AND SPECIFIC LOCATION DESCRIBED HEREON IN ACCORDANCE WITH THE CONDITIONS PREVALENT AT THE TIME THE DESIGN WAS DONE. THE ENGINEER DOES NOT GUARANTEE AND WILL NOT BE LIABLE FOR ANY OTHER LOCATION, CONDITION, DESIGN OR PURPOSE.					
M-43 PAVEMENT MARKING REVISIONS CITY OF WILLIAMSTON					
PAVEMENT MARKING SHEET S PUTNAM STREET STA 10+40 (POB) TO STA 12+75					
		SAGINAW OFFICE 230 S. Washington Ave. Saginaw, MI 48607 Tel: 989-754-4717 Fax: 989-754-4440 www.SpicerGroup.com			
DE. BY: KIP		CH. BY: NJM		PROJECT NO.	
DR. BY: KIP		APP. BY: MGN		133401SG2022	
STDs.		SHEET 19		OF 20	
DATE		MAY, 2023		FILE NO.	
SCALE		1" = 20'			

PLOTTING SCALE: RET. F.B. PG. ACAD FILE:

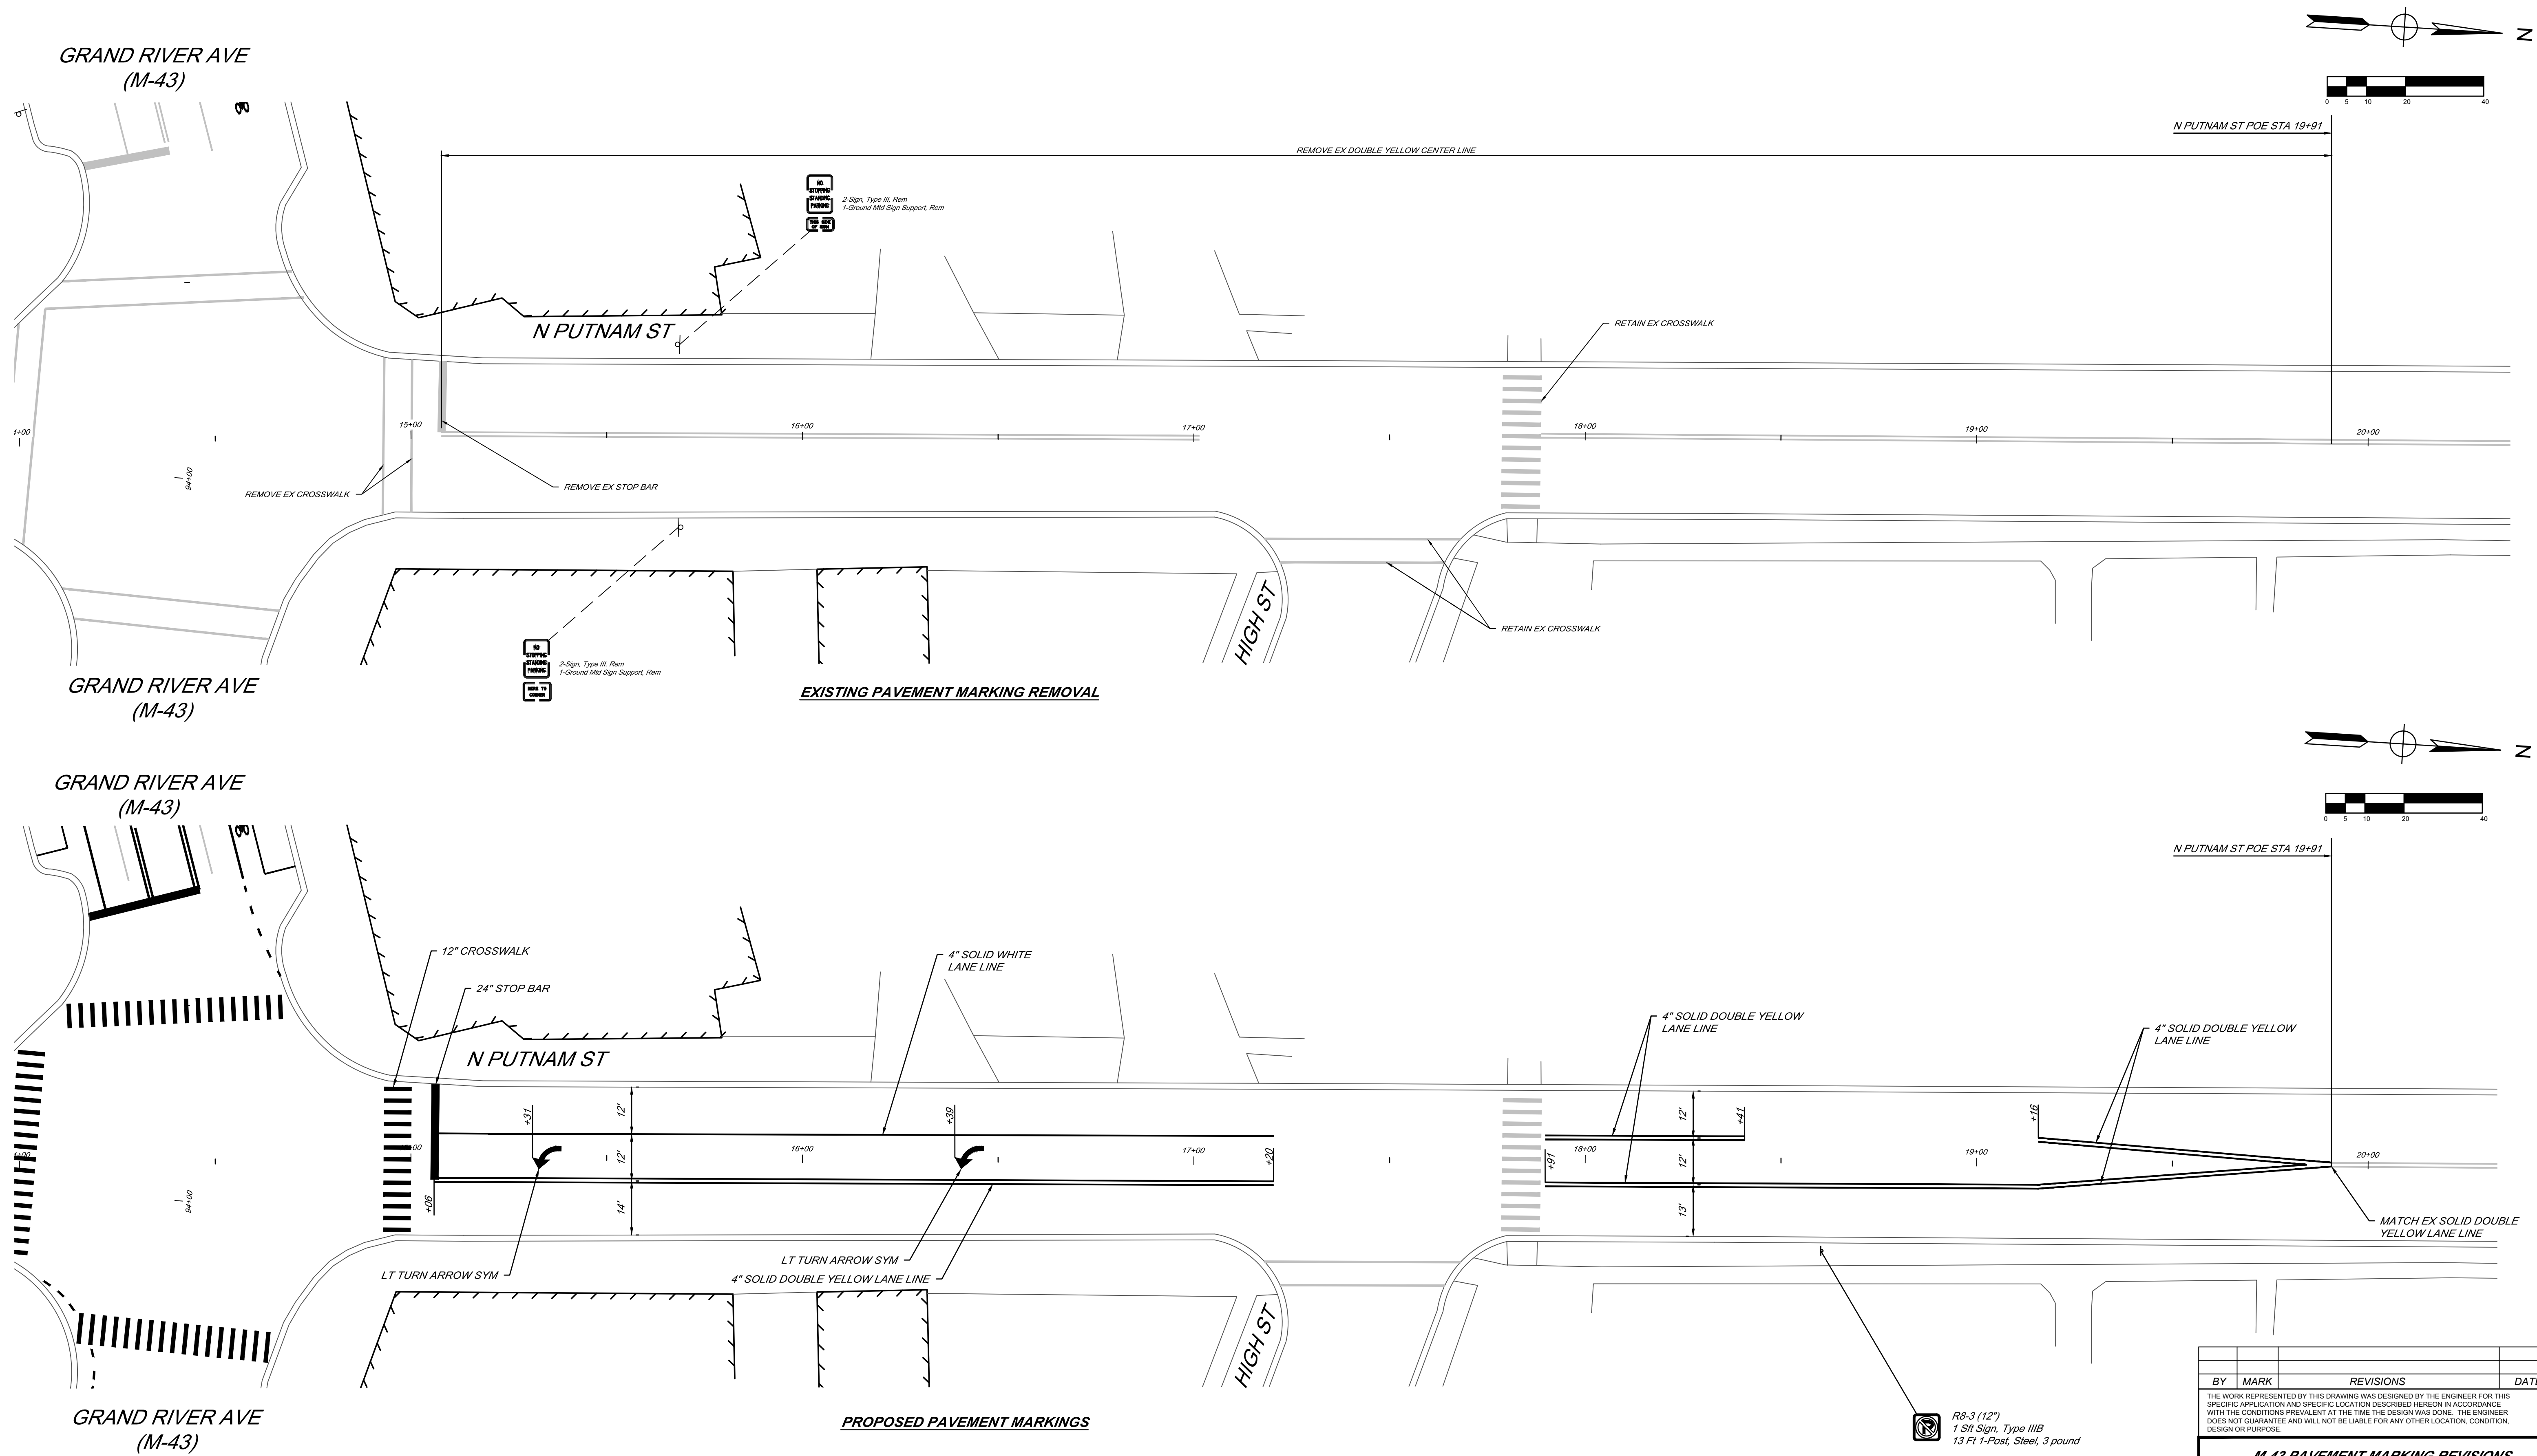

BY	MARK	REVISIONS	DATE
<small>THE WORK REPRESENTED BY THIS DRAWING WAS DESIGNED BY THE ENGINEER FOR THIS SPECIFIC APPLICATION AND SPECIFIC LOCATION DESCRIBED HEREON IN ACCORDANCE WITH THE CONDITIONS PREVALENT AT THE TIME THE DESIGN WAS DONE. THE ENGINEER DOES NOT GUARANTEE AND WILL NOT BE LIABLE FOR ANY OTHER LOCATION, CONDITION, DESIGN OR PURPOSE.</small>			
M-43 PAVEMENT MARKING REVISIONS CITY OF WILLIAMSTON			
PAVEMENT MARKING SHEET N PUTNAM STREET STA 15+25 TO STA 17+06 (POE)			
		<small>SAGINAW OFFICE: 230 S. Washington Ave. Saginaw, MI 48607 Tel. 989-754-4717 Fax. 989-754-4440 www.SpicerGroup.com</small>	
DE. BY: KIP	CH. BY: NJM	PROJECT NO.	
DR. BY: KIP	APP. BY: MGN	133401SG2022	
STDS.	SHEET 20	OF 20	
DATE	MAY, 2023	FILE NO.	
SCALE	1" = 20'		